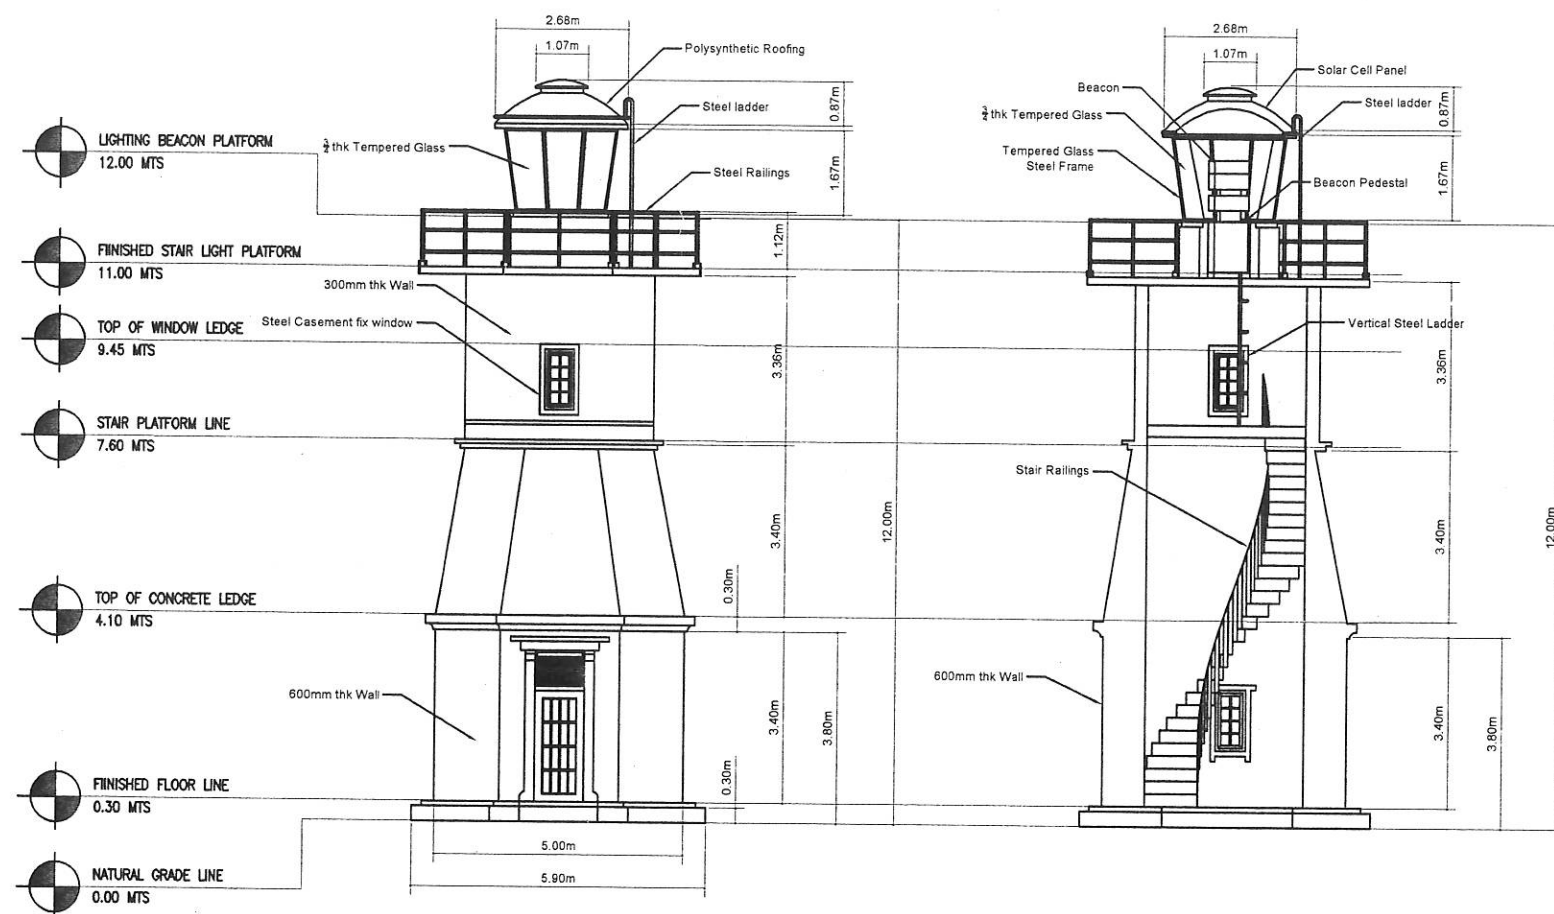
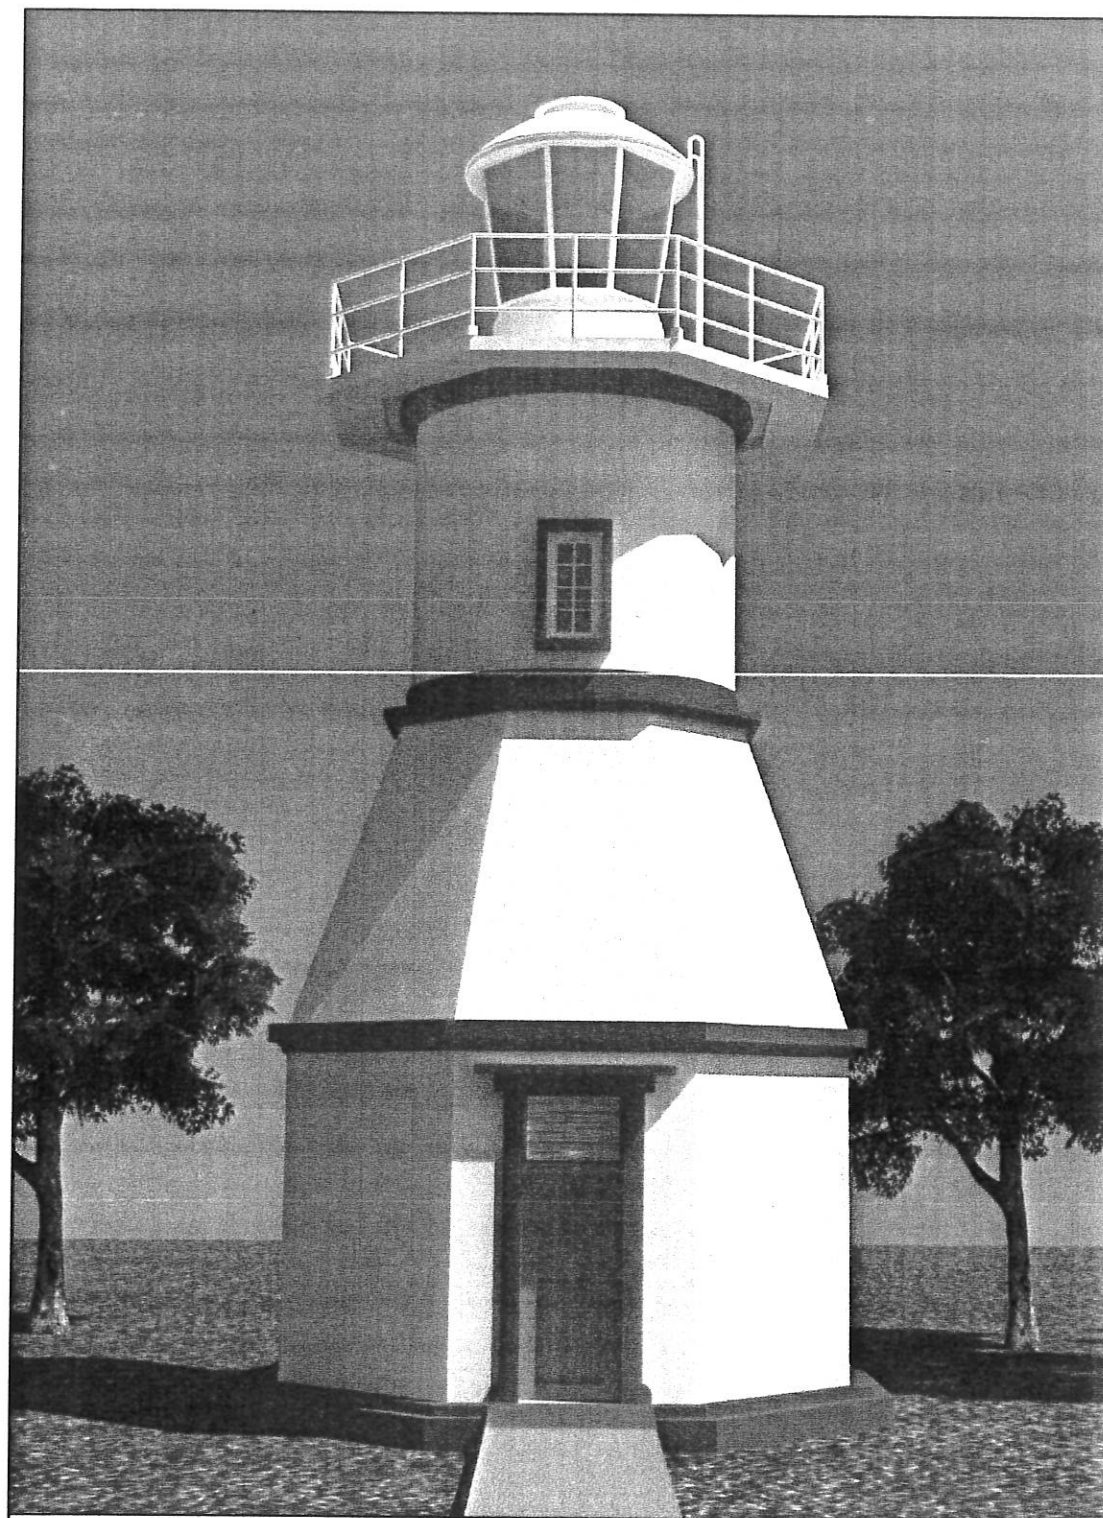


PHILIPPINE COAST GUARD

HEADQUARTERS PHILIPPINE COAST GUARD
139 25TH ST. PORT AREA MANILA

**COAST GUARD INFRASTRUCTURE
DEVELOPMENT SERVICE**

PROJECT TITLE : PROPOSED CONSTRUCTION OF LS APURAWAN (10MTS)
LOCATION: APURAWAN, ABORLAN, PALAWAN
OWNER: PHILIPPINE COAST GUARD

DRAWN BY: SM1 Ray Mier V. Resoles PCG


REVISION DATE

CHECKED AND SUBMITTED BY:
PO2 Orlando C Valle PSG
POIC, Architectural Branch, CGIDS


RECOMMENDED BY:
LCDR RAY GRANET S. GAMALLO PCG
Deputy Commander, CGIDS

APPROVED BY:
CDR LAUREL PAUL N. MARIANO JR. PCG
Commander, CGIDS

SHEET NO.

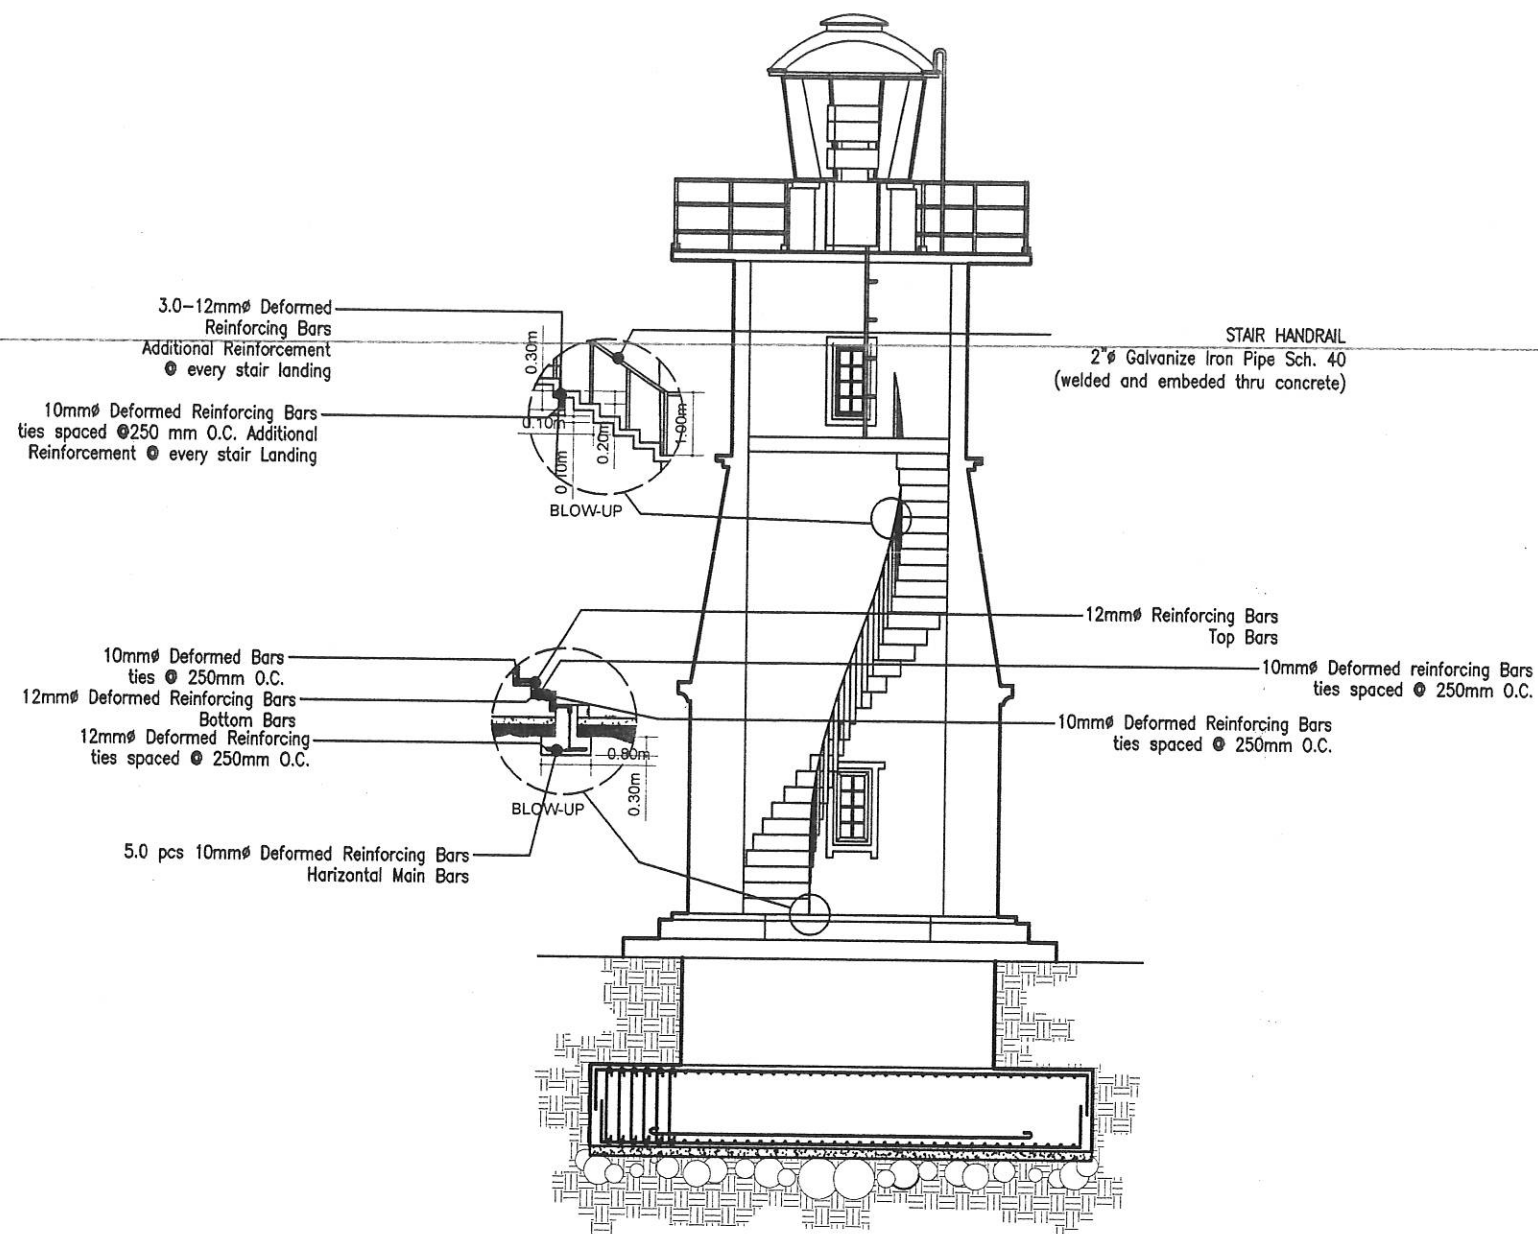

STRUCTURAL SECTION ELEVATION
SCALE 1:200M

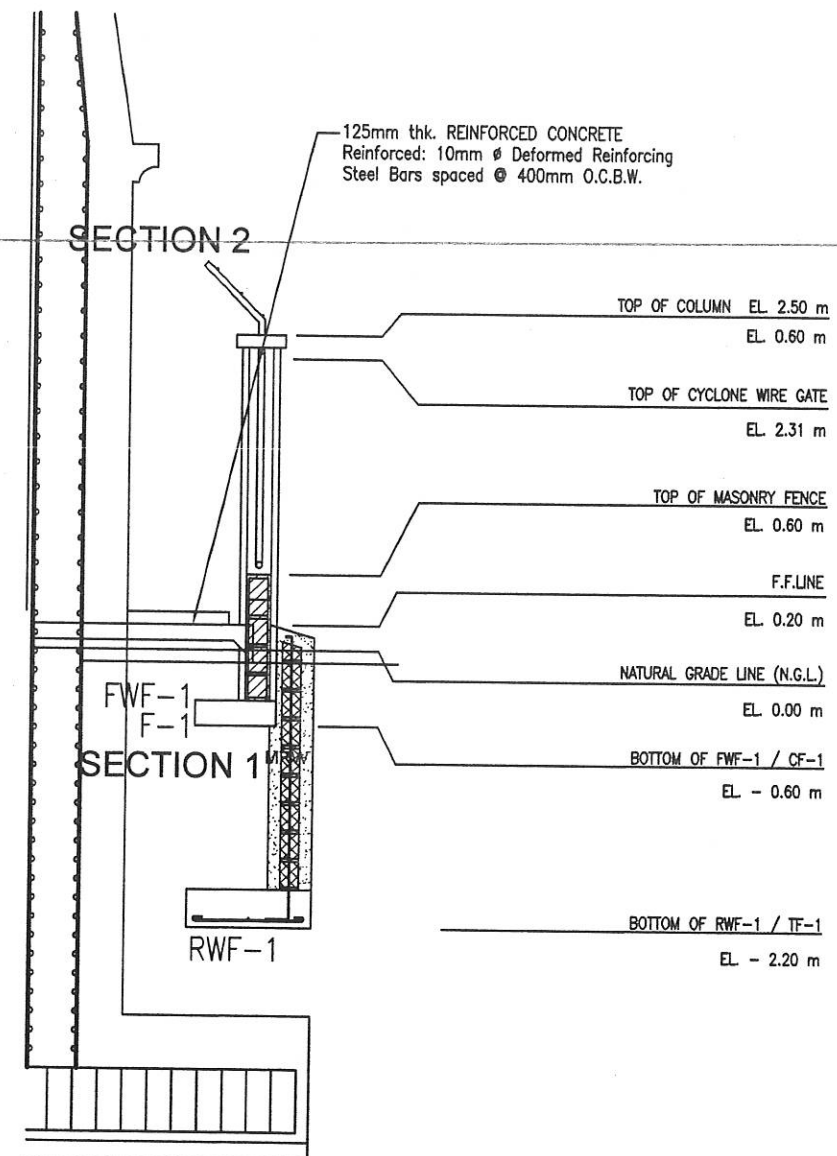

BLOW-UP SECTION
N T S



PHILIPPINE COAST GUARD

HEADQUARTERS PHILIPPINE COAST GUARD
139 25TH ST. PORT AREA MANILA

**COAST GUARD INFRASTRUCTURE
DEVELOPMENT SERVICE**

PROJECT TITLE : PROPOSED CONSTRUCTION OF LS APURAWAN (12 MTS)
LOCATION: APURAWAN, ABORLAN, PALAWAN
OWNER: PHILIPPINE COAST GUARD

DRAWN BY: SN1 Ray Nie V Resales PCG

REVISION

DATE

CHECKED AND SUBMITTED BY:

PO2 Orlando C. Valle PCG
POIC, Architectural Branch, CGIDS


RECOMMENDED BY:

LCDR RAY GARNET C. GAMALLO PCG
Deputy Commander, CGIDS


APPROVED BY:

CDR LAUREL PAULIN MARIANO JR PCG
Commander, CGIDS


SHEET NO.

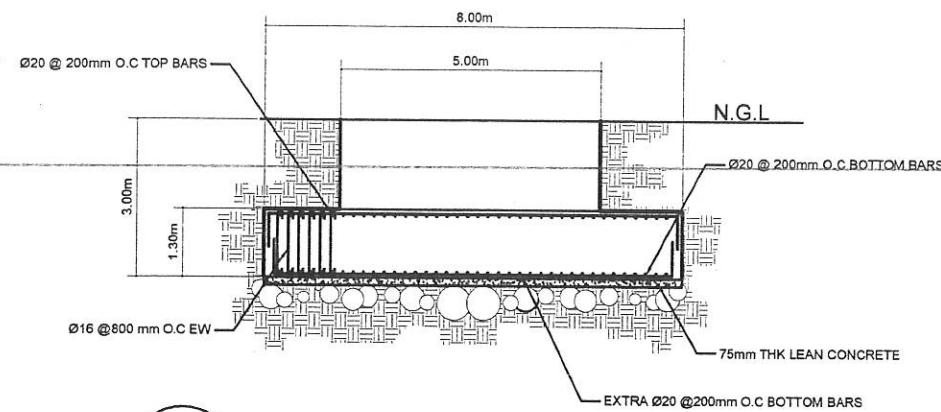


MAT FOOTING SECTION -2

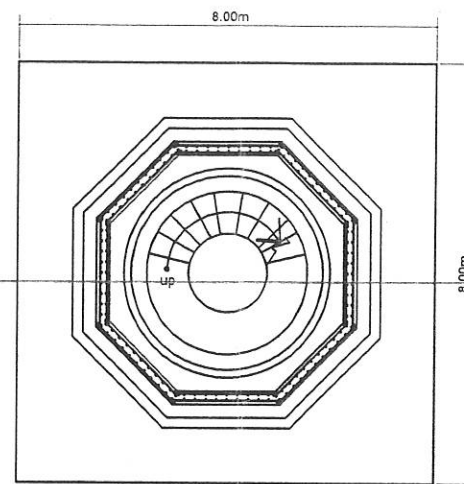


FOUNDATION PLAN

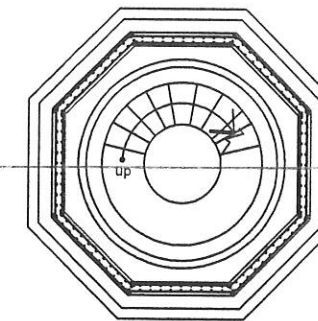


SECTION "2"

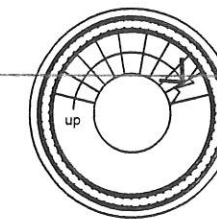


SECTION "3"

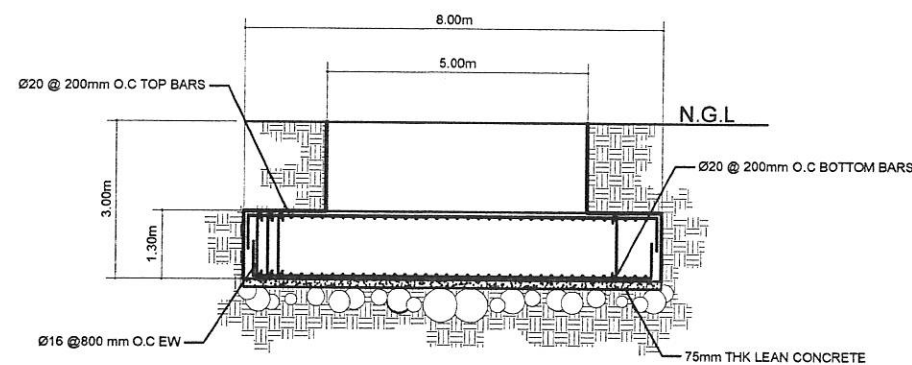

MAT FOOTING SECTION -3

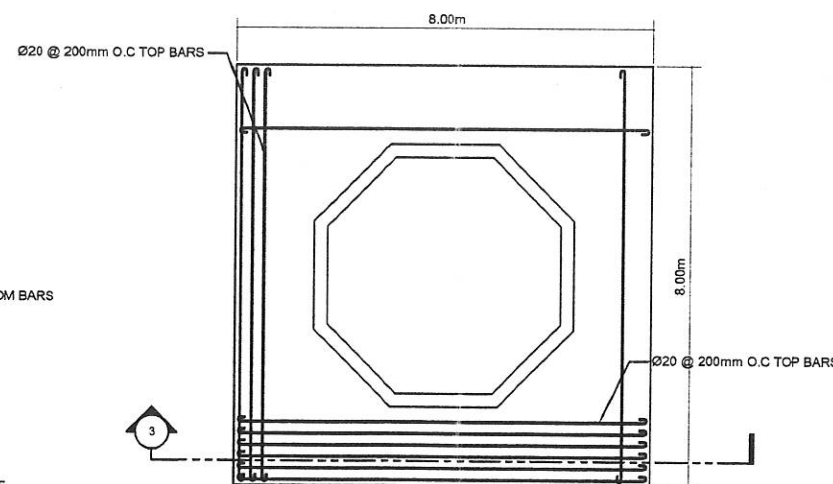

TOP BARS

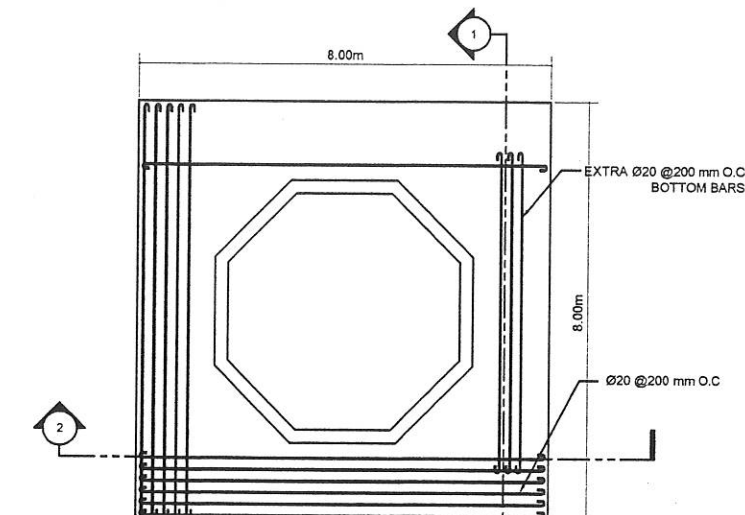

BOTTOM BARS



PHILIPPINE COAST GUARD

HEADQUARTERS PHILIPPINE COAST GUARD
139 25TH ST. PORT AREA MANILA

**COAST GUARD INFRASTRUCTURE
DEVELOPMENT SERVICE**

PROJECT TITLE : PROPOSED CONSTRUCTION OF LS APURAWAN (12 MTS)
LOCATION: APURAWAN, ABORLAN, PALAWAN
OWNER: PHILIPPINE COAST GUARD

DRAWN BY: SN1 Ray Nieto V Resoles PCG

REVISION DATE

CHECKED AND SUBMITTED BY:

PO2 Orlandito Valle PCG
POIC, Architectural Branch, CGIDS

RECOMMENDED BY:



LCDR RAY GARNET C GAMALLO PCG
Deputy Commander, CGIDS

APPROVED BY:

CDR LAUREL PAUL MARIANO JR PCG
Commander, CGIDS

SHEET NO.

125mm thk. REINFORCED CONCRETE PAVEMENT
Reinforced by: 10mm ϕ Deformed Reinforcing
Steel Bar spaced @ 400mm O.C.B.W.

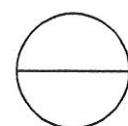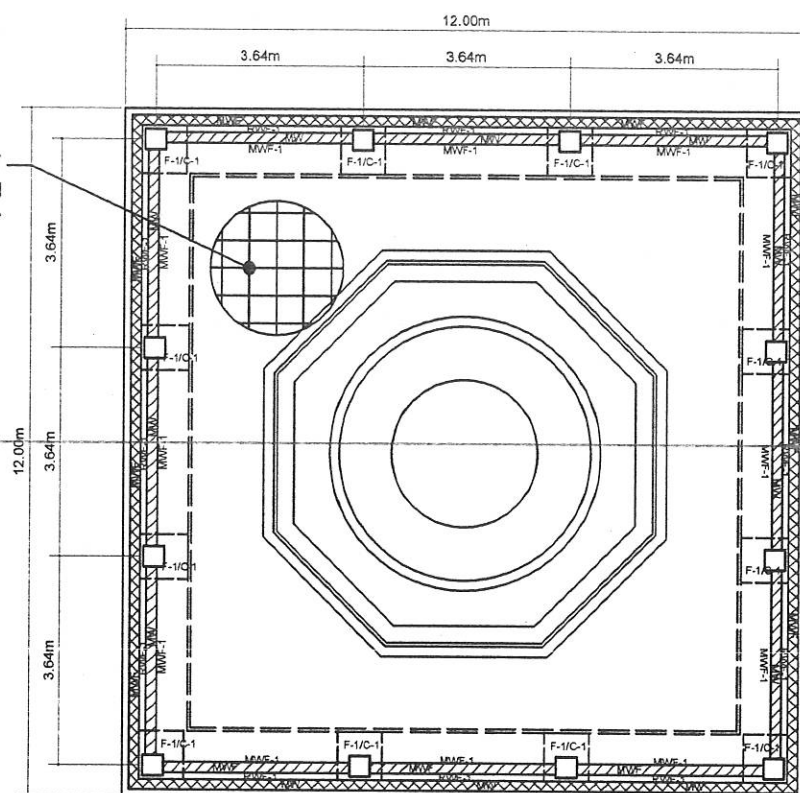



FOUNDATION LAY-OUT PLAN

SCALE

1:200M



EDGE RWF-1
EDGE MWF-1 / F-1
EDGE MWF-1 / F-1
EDGE RWF-1

$\phi 20$ @ 200mm O.C TOP BARS
EDGE RWF-1
EDGE MWF-1 / F-1
EDGE MWF-1 / F-1
EDGE RWF-1

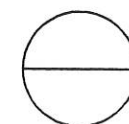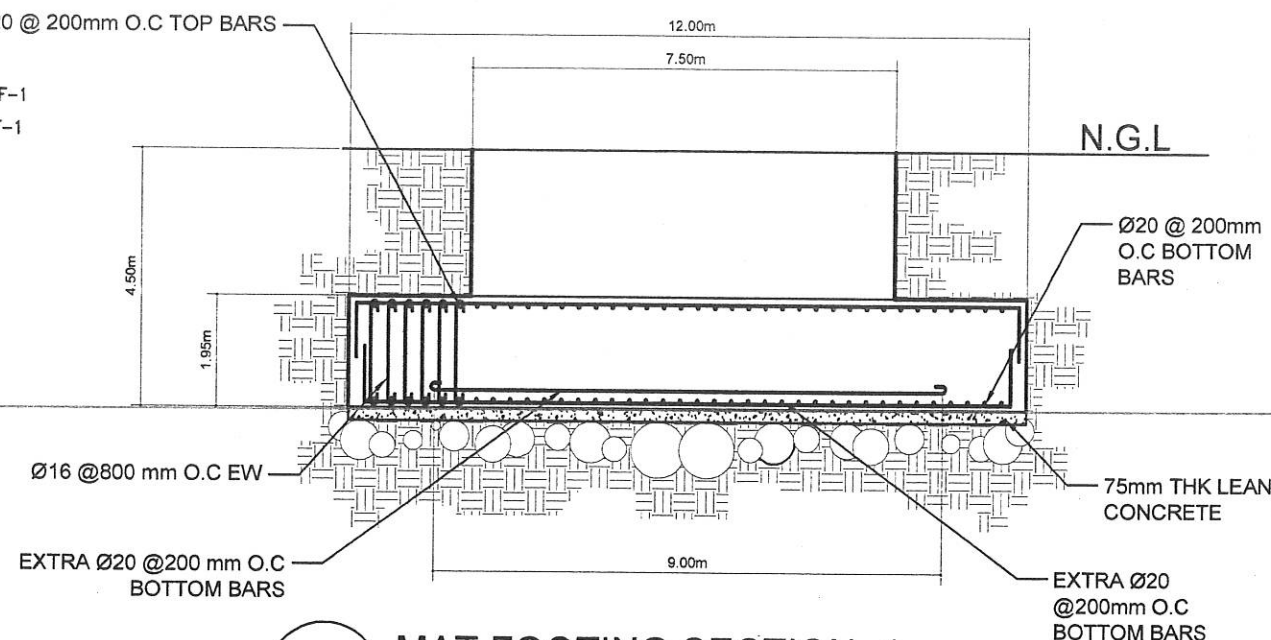

MAT FOOTING SECTION -1

$\phi 10$ @ 200 mm O.C
HORIZONTAL BARS O.C
BOTH FACE

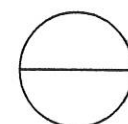
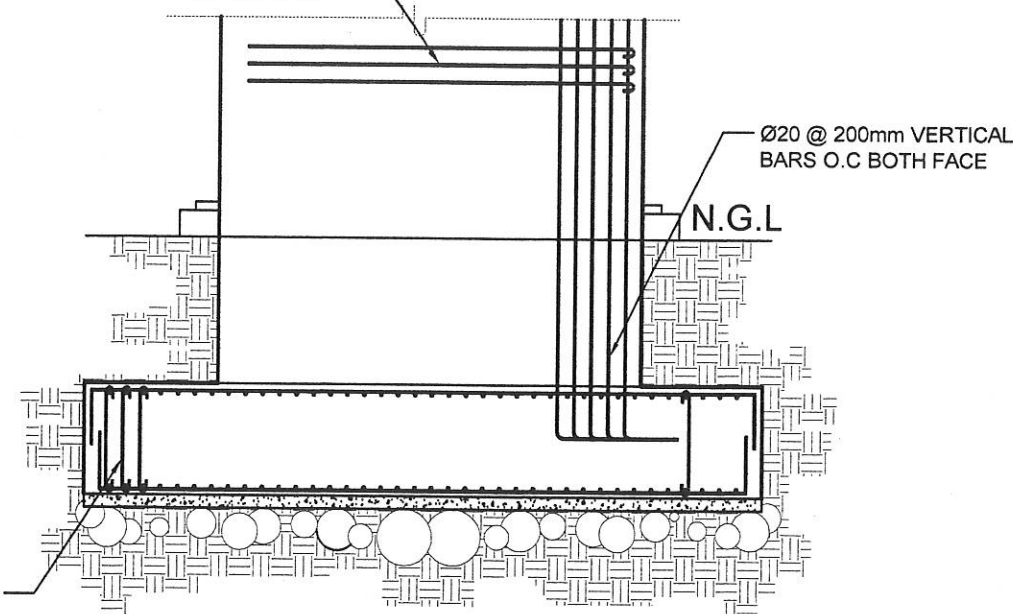


REINFORCEMENT DETAIL

4.0 pcs - 12mm ϕ
DRB Vertical Bars



300 x 300mm
10mm ϕ Deformed Reinforcing Bars
4.0 spaced @ 100mm the rest @
200mm O.C.

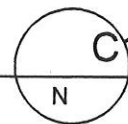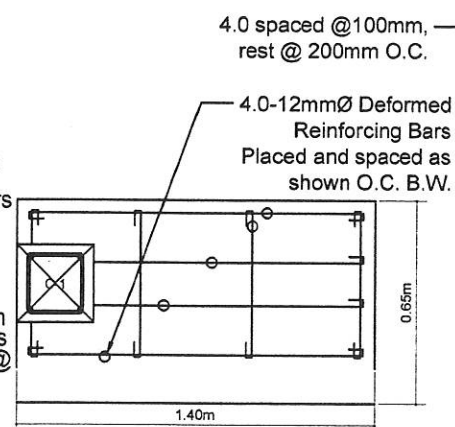

C1-F1 DETAIL

N T S

4.0 spaced @ 100mm,
rest @ 200mm O.C.

4.0-12mm ϕ Deformed
Reinforcing Bars
Placed and spaced as
shown O.C. B.W.

4.0 pcs-12mm ϕ DBR
Vertical Bars

4.0-12mm ϕ
Deformed
Reinforcing Bars
Placed and
spaced as shown
O.C. B.W.



PHILIPPINE COAST GUARD

HEADQUARTERS PHILIPPINE COAST GUARD
139 25TH ST. PORT AREA MANILA

**COAST GUARD INFRASTRUCTURE
DEVELOPMENT SERVICE**

PROJECT TITLE : PROPOSED CONSTRUCTION OF LS APURAWAN (12 MTS)
LOCATION: APURAWAN, ABORLAN, PALAWAN
OWNER: PHILIPPINE COAST GUARD

DRAWN BY: SN Ray Nier V Resillos PCG

REVISION

DATE

CHECKED AND SUBMITTED BY:

PO2 Orlando B. Palle PCG
POIC, Architectural Branch, CGIDS


RECOMMENDED BY:

LCDR RAY GARNET C GAMALLO PCG
Deputy Commander, CGIDS


APPROVED BY:

CDR LAUREL PAUL N MARIANO JR PCG
Commander, CGIDS


SHEET NO.

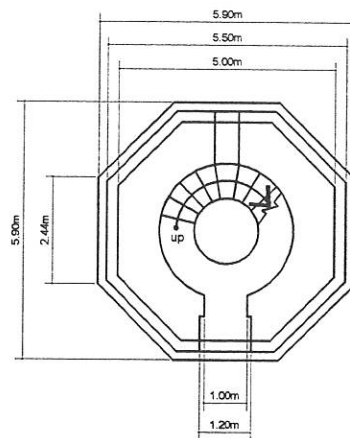


SECTION "1"

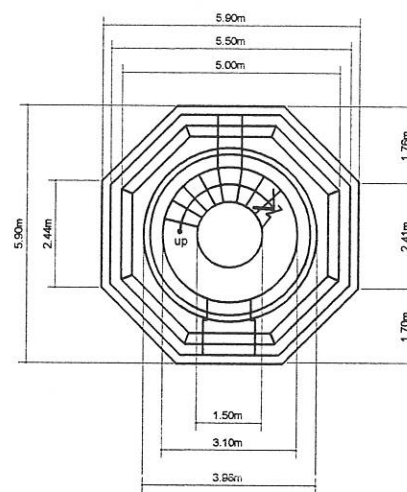


SECTION "2"

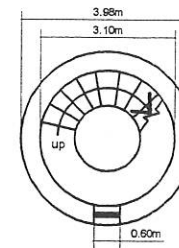


SECTION "3"

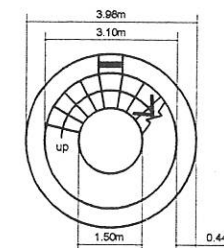


SECTION "4"

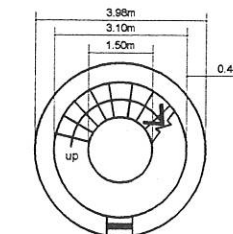


SECTION "5"

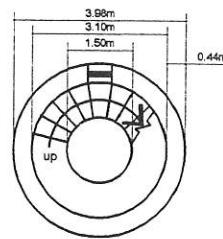

SECTION "6"

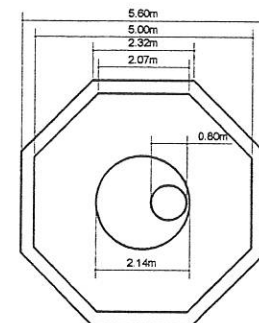


SECTION "7"

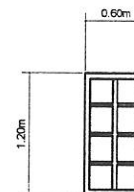


WINDOW
3 sets

Aluminum window
with $\frac{3}{4}$ thk glass and
complete hardware
acesories

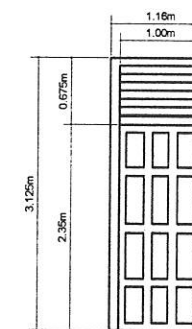


MAIN DOOR
1 set

Solid Aluminum
Door with
complete hardware
acesories

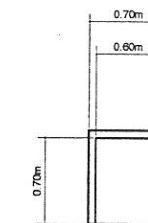

DOOR
1 set

Solid Aluminum
Door with
complete hardware
acesories

 

SCHEDULE OF DOORS AND WINDOWS



PHILIPPINE COAST GUARD

HEADQUARTERS PHILIPPINE COAST GUARD
139 25TH ST. PORT AREA MANILA

**COAST GUARD INFRASTRUCTURE
DEVELOPMENT SERVICE**

PROJECT TITLE : PROPOSED CONSTRUCTION OF LS APURAWAN (12 MTS)
LOCATION: APURAWAN, ABORLAN, PALWAN
OWNER: PHILIPPINE COAST GUARD

DRAWN BY: *[Signature]*
SN Ray Nier V Resores PCG

REVISION DATE

CHECKED AND SUBMITTED BY:
[Signature]
PO2 Orlando C. Valle PCG
POIC, Architectural Branch, CGIDS

RECOMMENDED BY:
[Signature]
LCDR RAY GRANET C. SAMALLO PCG
Deputy Commander, CGIDS

APPROVED BY:
[Signature]
CDR LAUREL PAUL N MARIANO JR PCG
Commander, CGIDS

SHEET NO.