

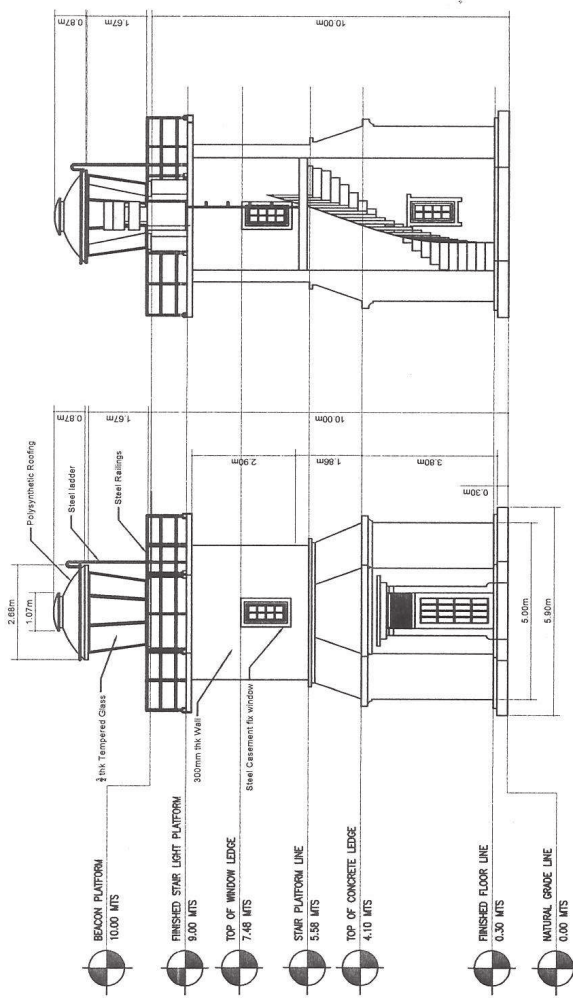


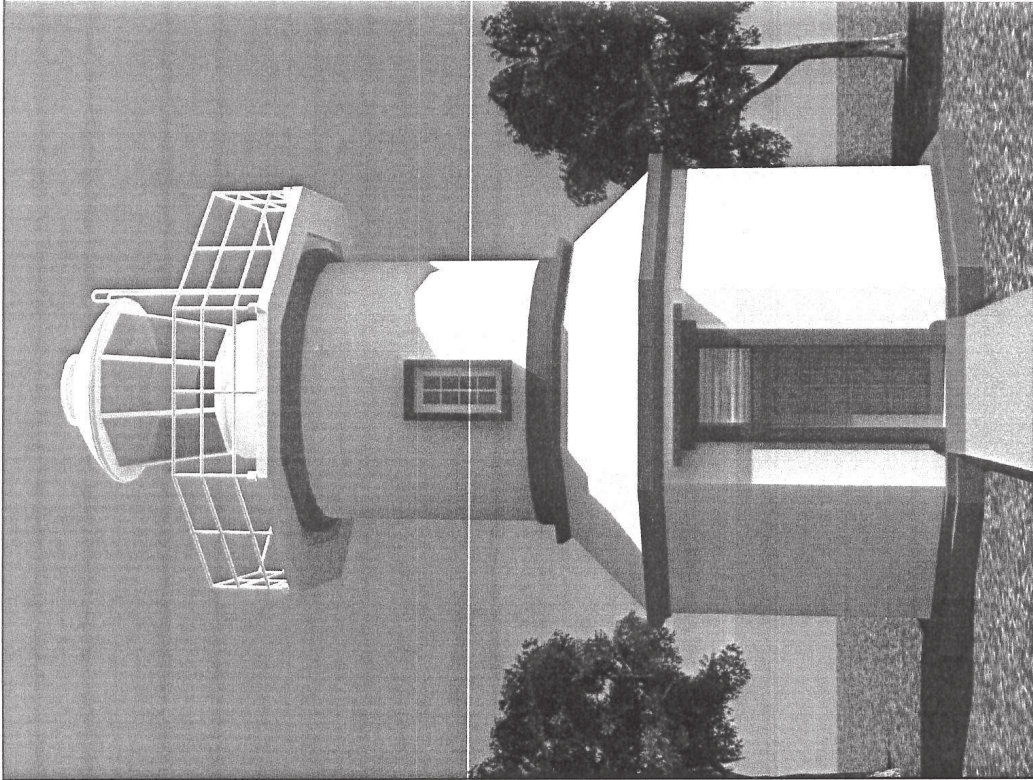

		PHILIPPINE COAST GUARD HEADQUARTERS PHILIPPINE COAST GUARD 139 25TH ST. PORT AREA MANILA		PROJECT TITLE : PROPOSED CONSTRUCTION OF LS ANDA (10 MTS)		SHEET NO.	
DRAWN BY: SNT Ray Nery Reyes POG		CHECKED AND SUBMITTED BY: POG MARCO C. VILLAS POG POIC, Administrative Section, CGIDS		RECOMMENDED BY: CDR RAY GARNET S. GALVALLO PCG Deputy Commander, CGIDS		APPROVED BY: CDR LAUREL B. NARIANG JR PCG Commander, CGIDS	
REVISION		DATE					

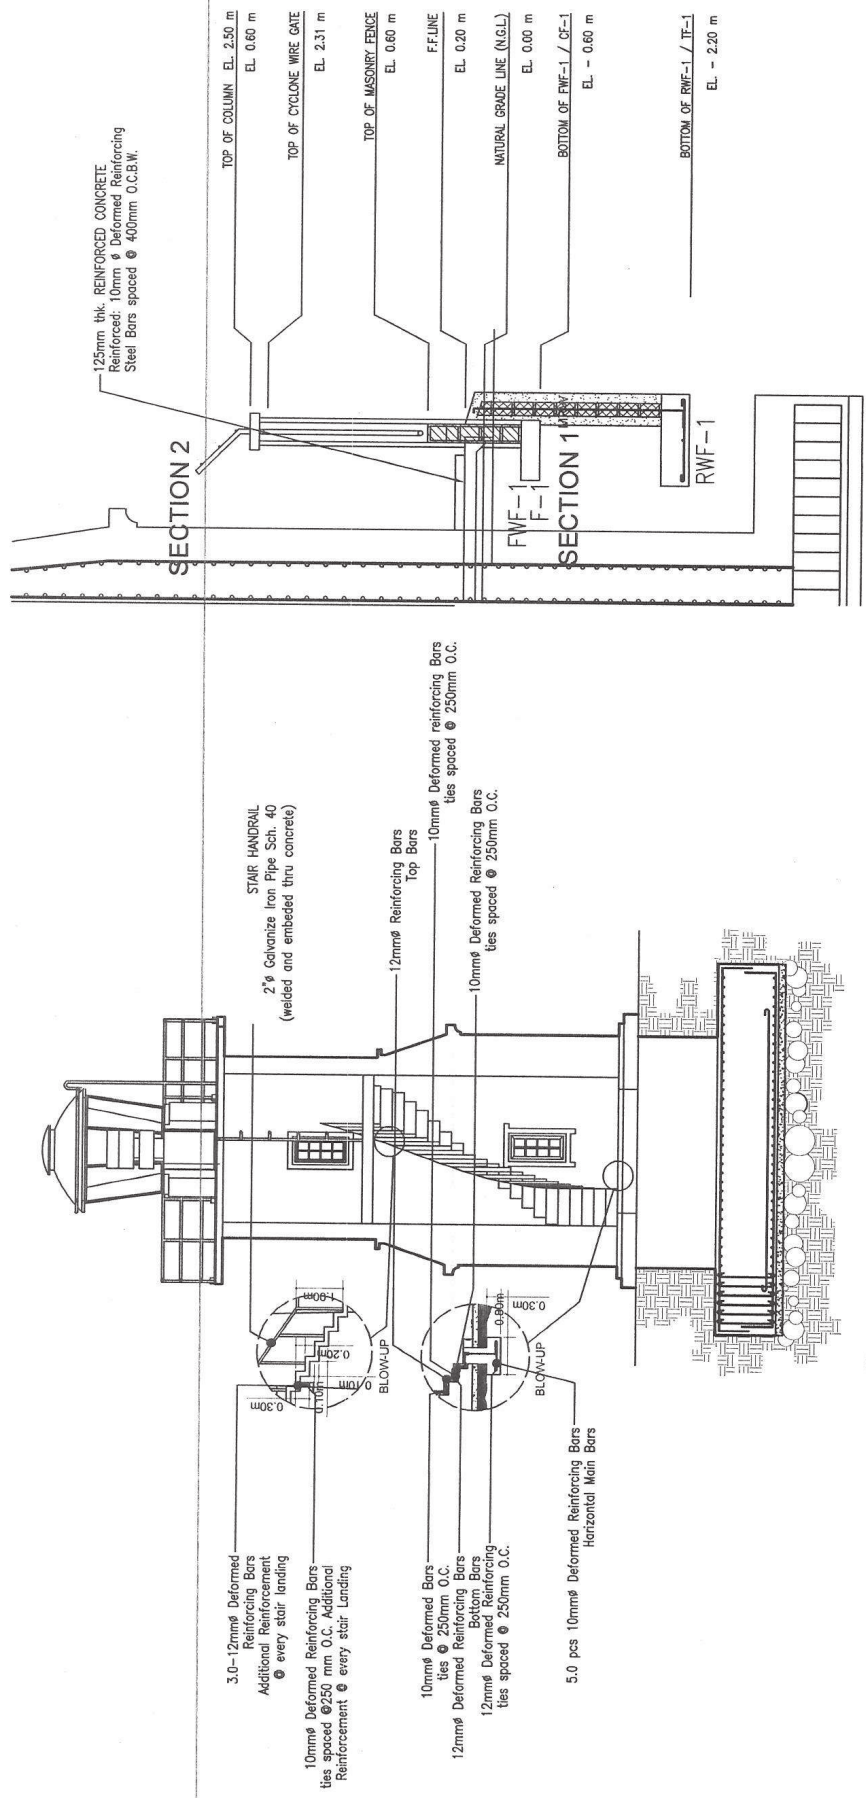

SECTIONAL ELEVATION
SCALE 1:200M

BLOW-UP SECTION
N T S



PHILIPPINE COAST GUARD
HEADQUARTERS PHILIPPINE COAST GUARD
139 25TH ST. PORT AREA MANILA

**COAST GUARD INFRASTRUCTURE
DEVELOPMENT SERVICE**

PROJECT TITLE : PROPOSED CONSTRUCTION OF LS AND A (10 MTS)
LOCATION : ANDA, PANGLOSS
OWNER : PHILIPPINE COAST GUARD


DRAWN BY : *[Signature]*
REVISION : *[Signature]*

CHECKED AND SUBMITTED BY: *[Signature]*
POC, *[Signature]*
POIC, *[Signature]*

RECOMMENDED BY: *[Signature]*
LCDR RAY GARNET / GANALLO PCG
Deputy Commander, CGIDS

APPROVED BY: *[Signature]*
CDF LAUREL PAUL MARIANO JR PCG
Commander, CGIDS

SHEET NO. *[Blank]*

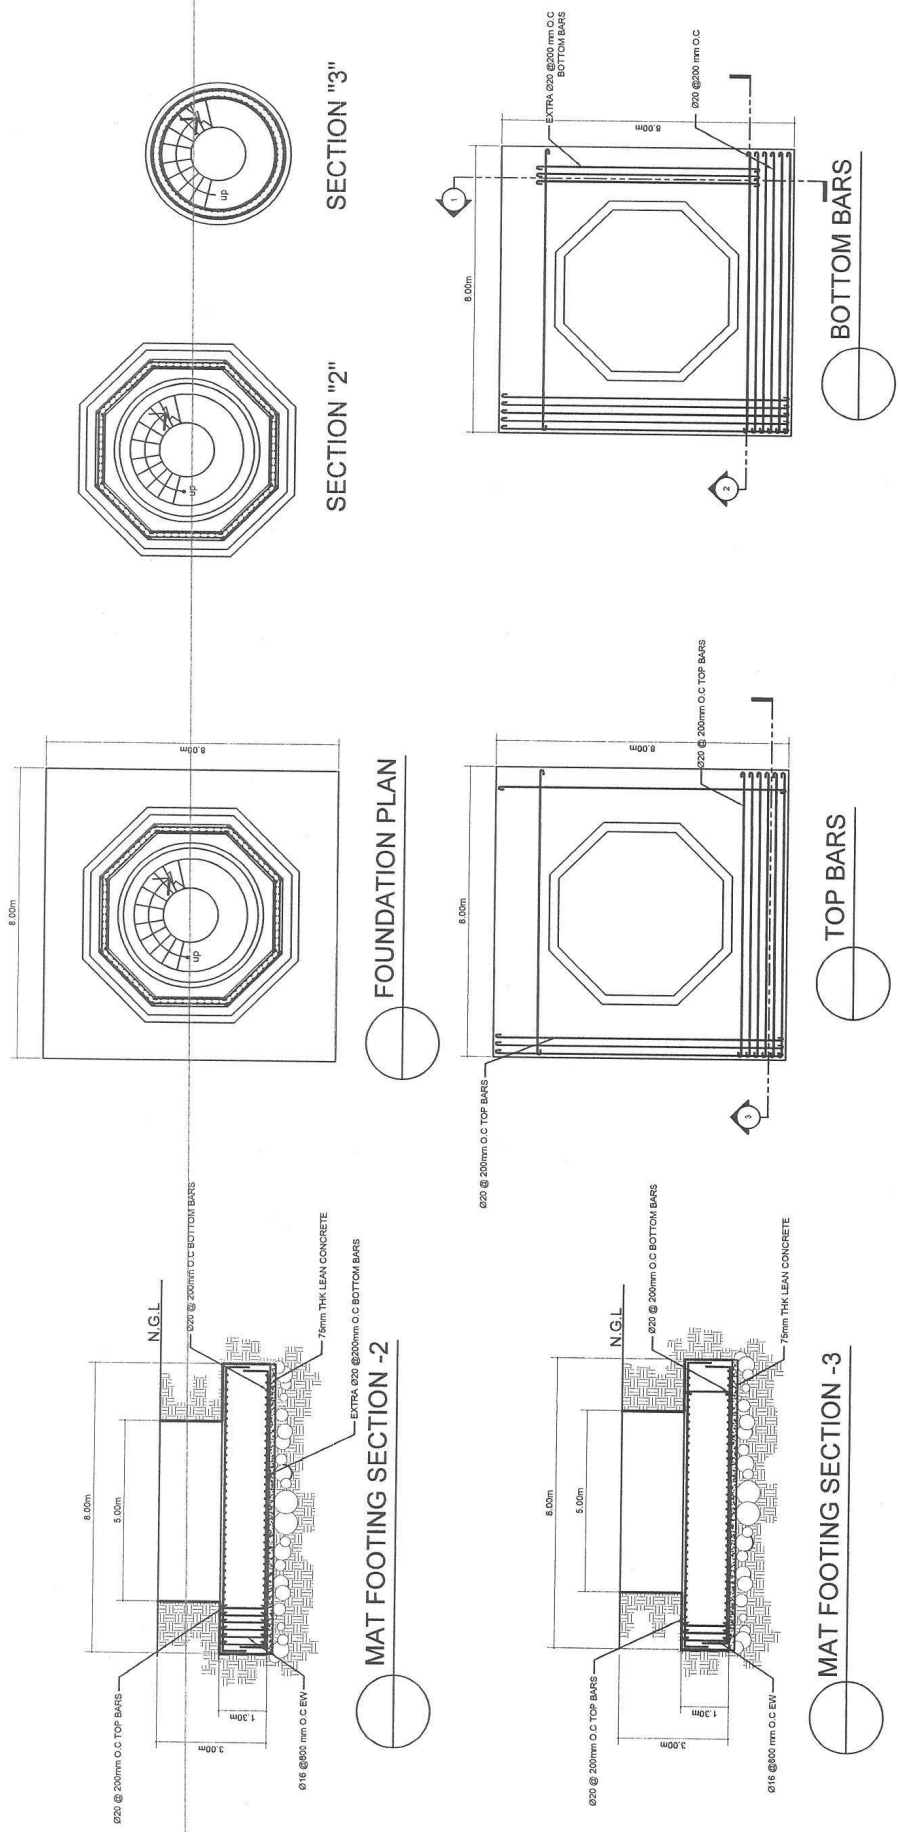

PHILIPPINE COAST GUARD
HEADQUARTERS PHILIPPINE COAST GUARD
139 25TH ST. PORT AREA MANILA

**COAST GUARD INFRASTRUCTURE
DEVELOPMENT SERVICE**

PROJECT TITLE : PROPOSED CONSTRUCTION OF LS ANDA (10 MTS)
OWNER : PHILIPPINE COAST GUARD
DRAWN BY : *[Signature]*
REVISION :


NO.	DATE	REVISION
1		


CHECKED AND SUBMITTED BY: *[Signature]*
PO2 Orlando S. Sison PGC
Deputy Commander, CGIDS


RECOMMENDED BY: *[Signature]*
LCDR J. J. ORTIZ PGC
Deputy Commander, CGIDS

APPROVED BY: *[Signature]*
CDR LAUREL PAUL MARIANO JR PGC
Commander, CGIDS


SHEET NO.

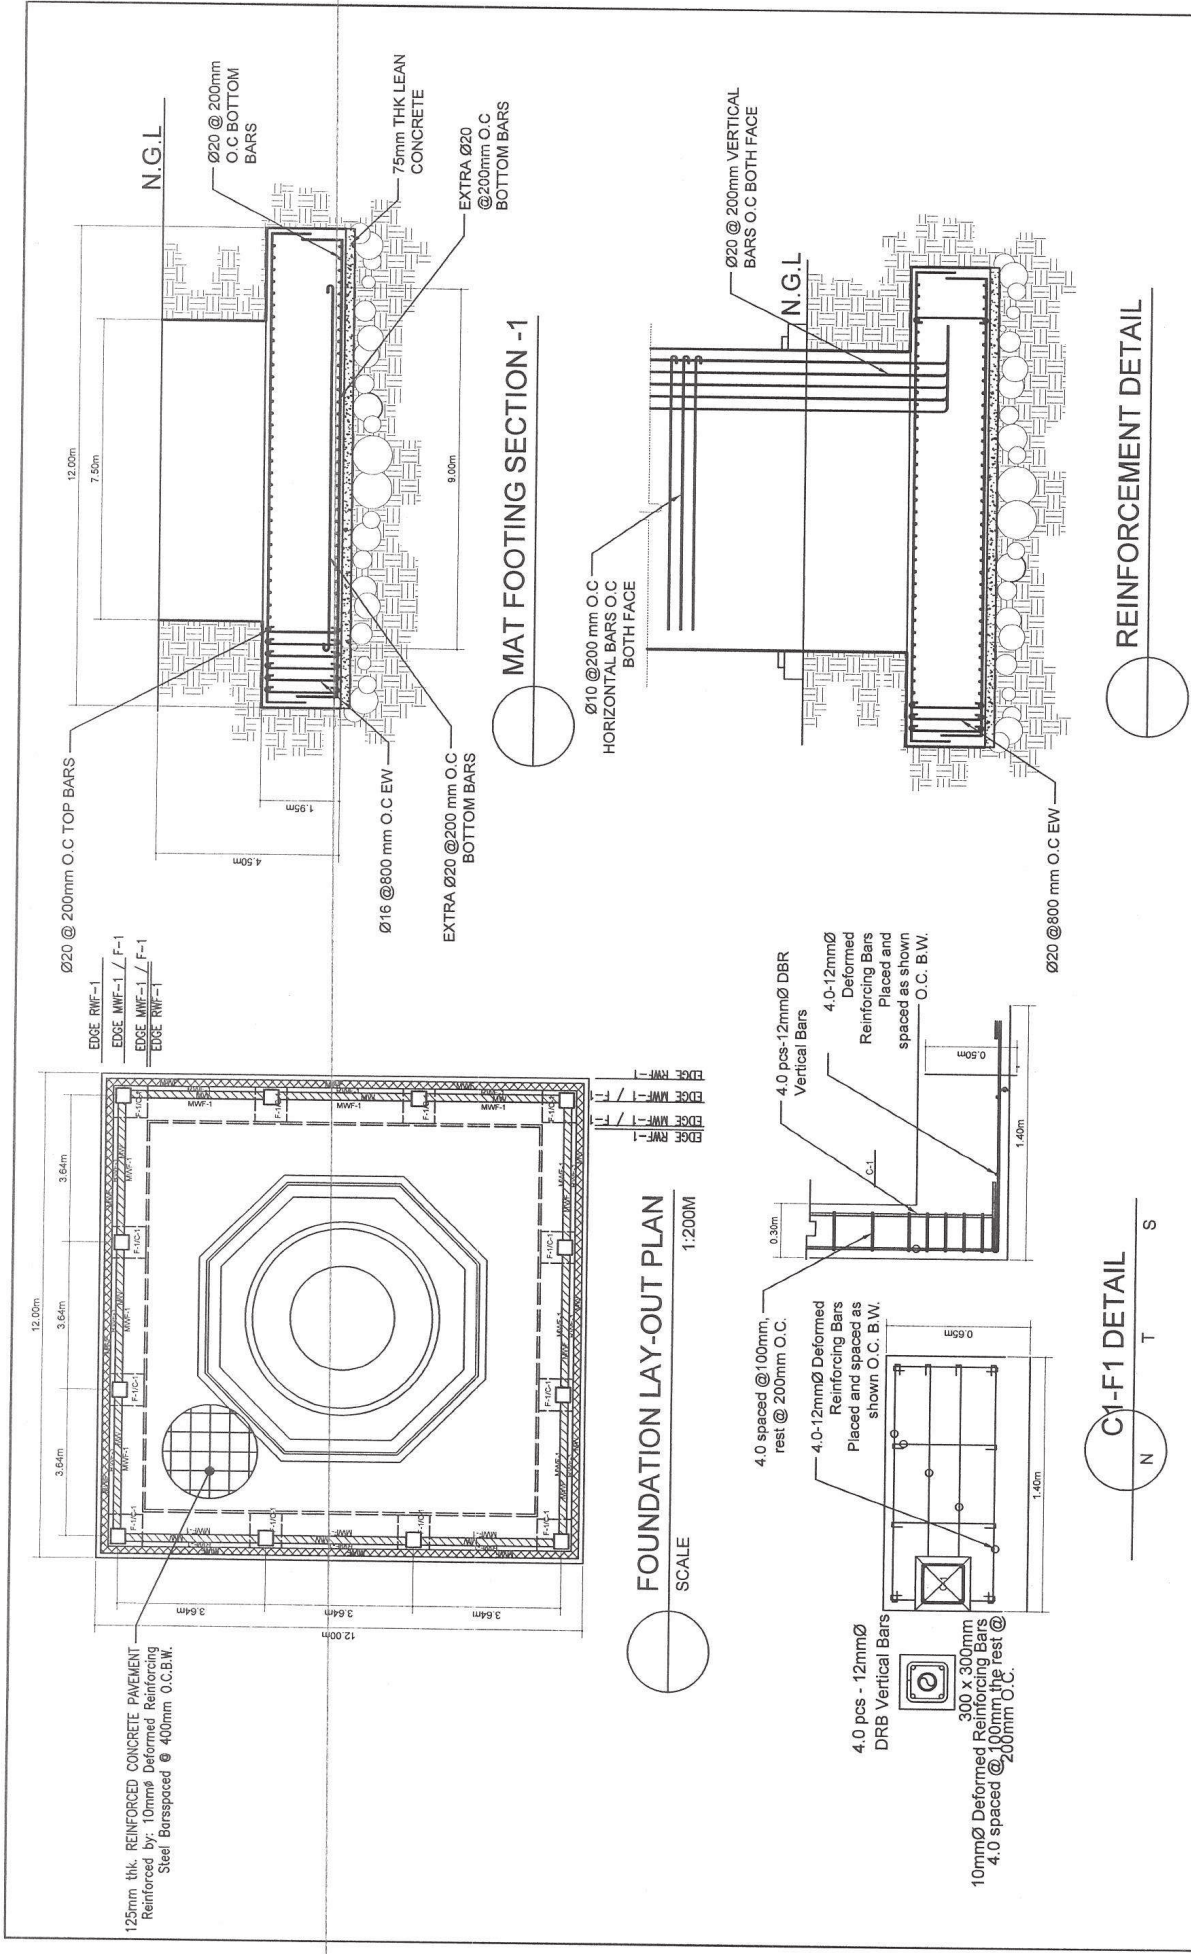

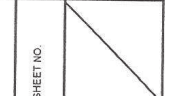
	PHILIPPINE COAST GUARD HEADQUARTERS PHILIPPINE COAST GUARD 132 23TH ST. PORT AREA MANILA	COAST GUARD INFRASTRUCTURE DEVELOPMENT SERVICE	PROJECT TITLE : PROPOSED CONSTRUCTION OF LS ANDA (10 MTS) LOCATION : ANDA, PANGASINAN OWNER : PHILIPPINE COAST GUARD DRAWN BY : <i>[Signature]</i> CHECKED AND SUBMITTED BY: <i>[Signature]</i> DATE : REVISION :	RECOMMENDED BY: <i>[Signature]</i> LCDR RAY GARNET C. GAMALLO PCG Deputy Commander, CGIDS	APPROVED BY: <i>[Signature]</i> CDPLA JREL PAL N MARIANO JR PCG Commander, CGIDS	SHEET NO.
---	---	---	---	---	--	-----------

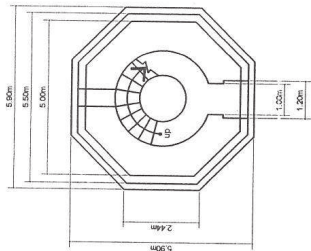


SECTION "1"

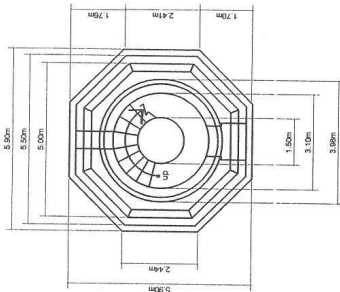


SECTION "2"

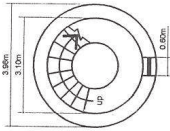


SECTION "3"

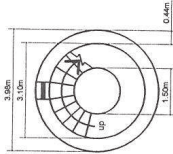


SECTION "4"

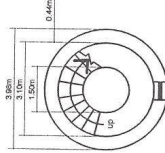


SECTION "5"

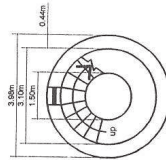


SECTION "6"

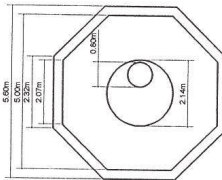


SECTION "7"

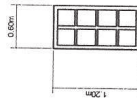

WINDOW
3 sets

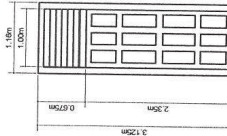

MAIN DOOR
1 set
Solid Aluminum
Door with
complete hardware
accessories

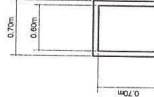

DOOR
1 set
Solid Aluminum
Door with
complete hardware
accessories

SCHEDULE OF DOORS AND WINDOWS

PHILIPPINE COAST GUARD
HEADQUARTERS PHILIPPINE COAST GUARD
138 25TH ST. PORT AREA, MANILA

**COAST GUARD INFRASTRUCTURE
DEVELOPMENT SERVICE**



PROJECT TITLE : PROPOSED CONSTRUCTION OF LS ANDA (10 MTS)

OWNER : PHILIPPINE COAST GUARD

DRAWN BY : SK1 Ray Nery Resoles PGC

REVISION : DATE

CHECKED AND SUBMITTED BY:

PO2 Christy Varg PGC

PO2, Architectural Branch, CGIS

RECOMMENDED BY:

CDR CARLOS C. MANALO PGC

Deputy Commander, CGIS

APPROVED BY:

CDR LAUREL PAUL N. MARIANO R. PGC

Commander, CGIS

SHEET NO.