




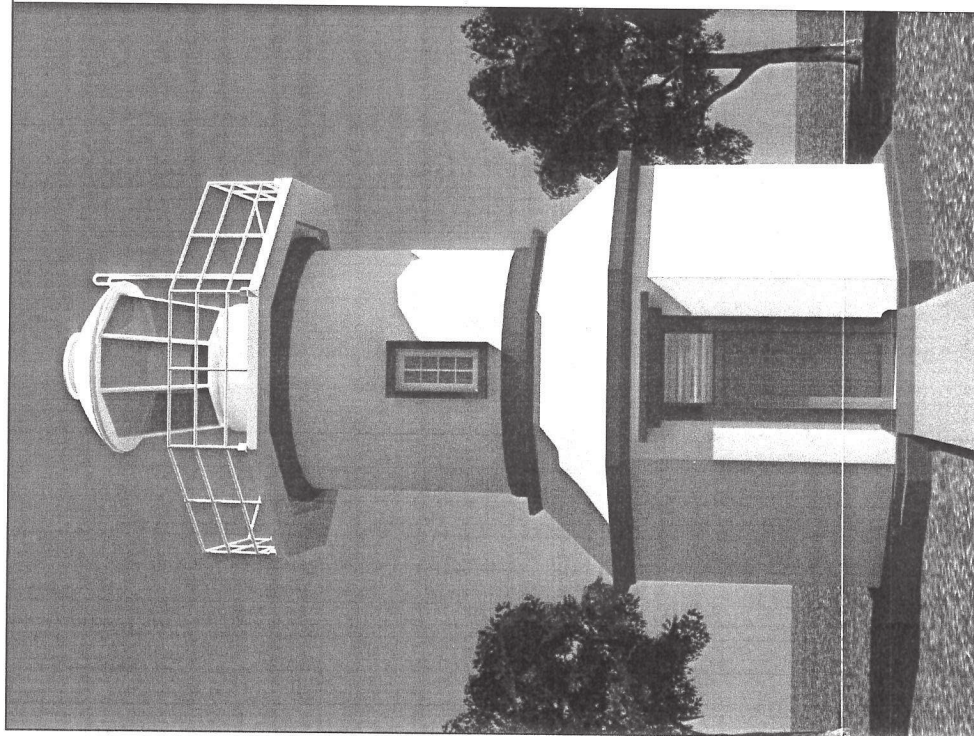


PERSPECTIVE
N T S

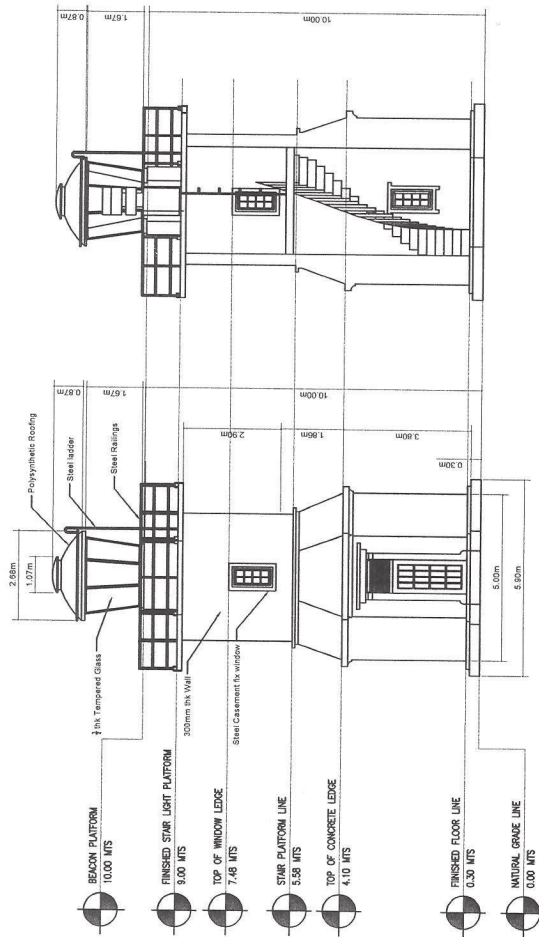


	PHILIPPINE COAST GUARD HEADQUARTERS PHILIPPINE COAST GUARD 139 25TH ST. PORT AREA, MANILA	
	COAST GUARD INFRASTRUCTURE DEVELOPMENT SERVICE	
PROJECT TITLE : PROPOSED CONSTRUCTION OF LS BILIRAN (10 MTS)		
DRAWN BY : SGT Ray V. Resolles P-10		
REVISION : DATE : _____		
CHECKED AND SUBMITTED BY : PO2 RICHARD C. VALERIO P-10		
RECOMMENDED BY : LCDR RAY GARNET OGAMALLO PCG Deputy Commander, CGIDS		
APPROVED BY : CDR LAUREL DALL N. MORALES JAF PCG Commander, CGIDS		
SHEET NO. _____		

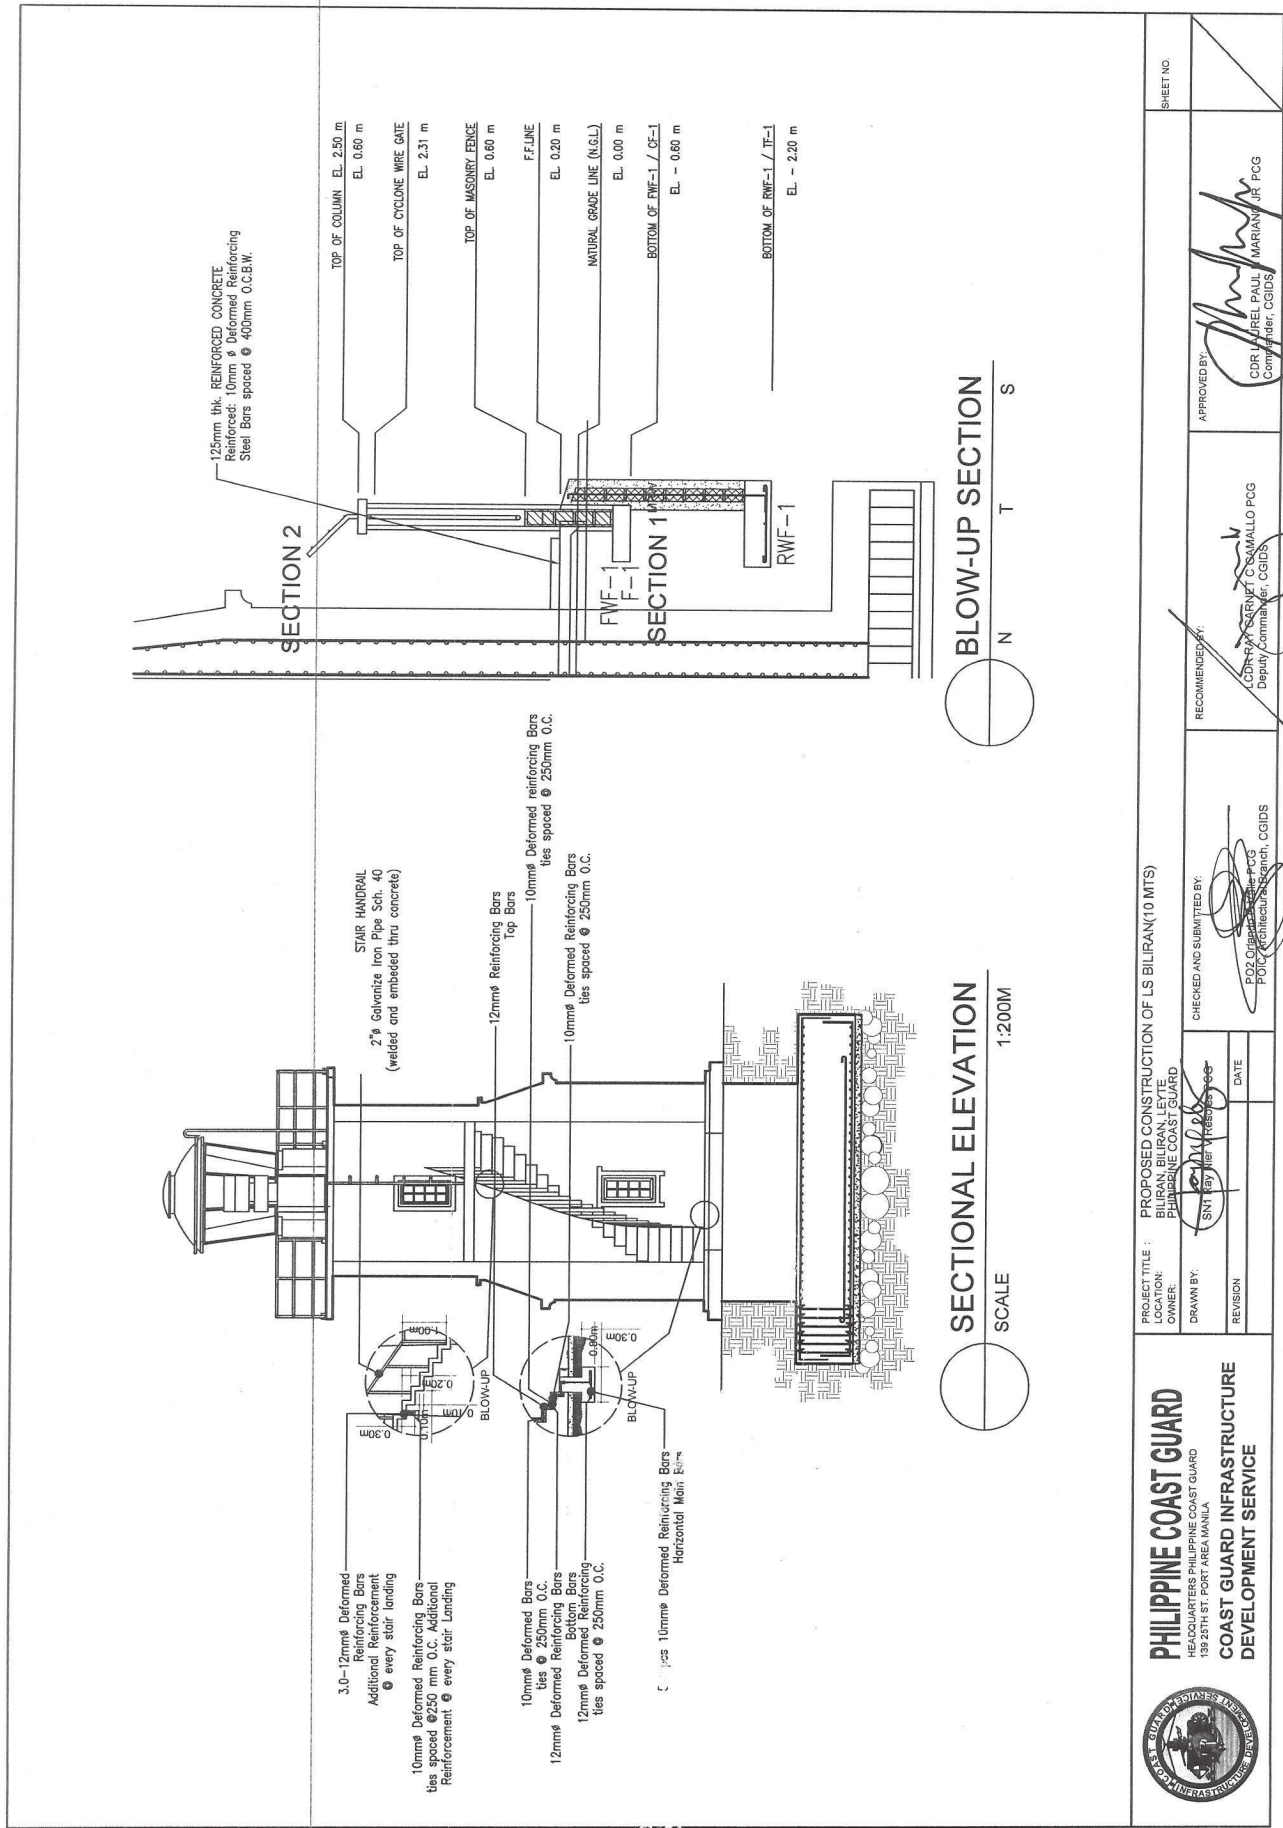


		PHILIPPINE COAST GUARD HEADQUARTERS PHILIPPINE COAST GUARD 139 23TH ST. PORT AREA MANILA		COAST GUARD INFRASTRUCTURE DEVELOPMENT SERVICE	
PROJECT TITLE : PROPOSED CONSTRUCTION OF LS BILIRAN(10 MTS)					
LOCATION: BILIRAN, LEYTE					
OWNER: PHILIPPINE COAST GUARD					

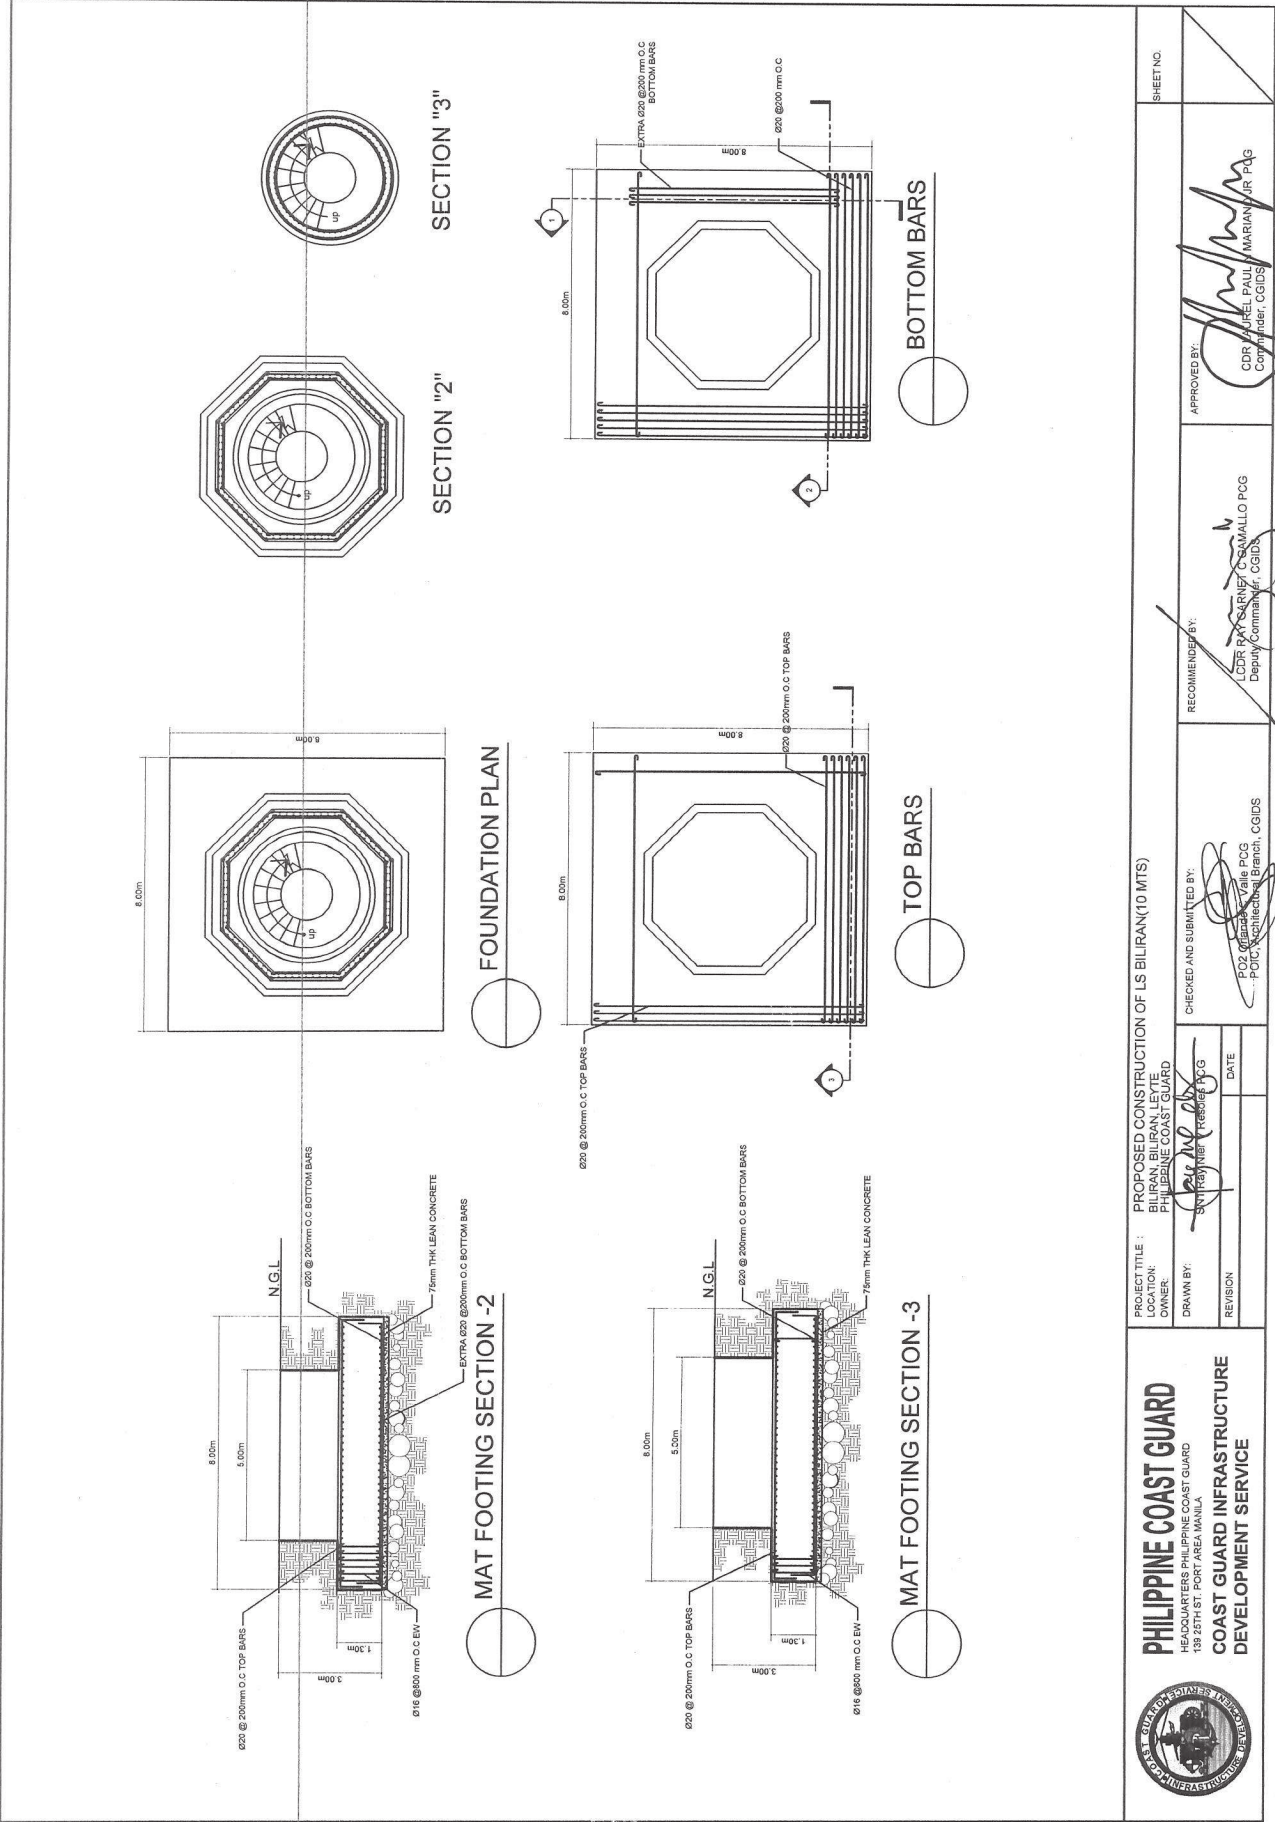


 PHILIPPINE COAST GUARD HEADQUARTERS PHILIPPINE COAST GUARD 139 25TH ST. PORT AREA MANILA COAST GUARD INFRASTRUCTURE DEVELOPMENT SERVICE	PROPOSED CONSTRUCTION OF LS BILIRAN(10 MTS)				SHEET NO.	
	PROJECT TITLE : OWNER		CHECKED AND SUBMITTED BY: PO2 (General) Valle PCG POIC Architectural Branch, CGIDS		RECOMMENDED BY: LCDR RY SARNAY C SAMALLO PCG Deputy Commander, CGIDS	
	DRAWN BY: SYNTHIA M. REYES PCG		DATE		APPROVED BY: CDR JAREEL PALLI Commander, CGIDS	
	REVISION					

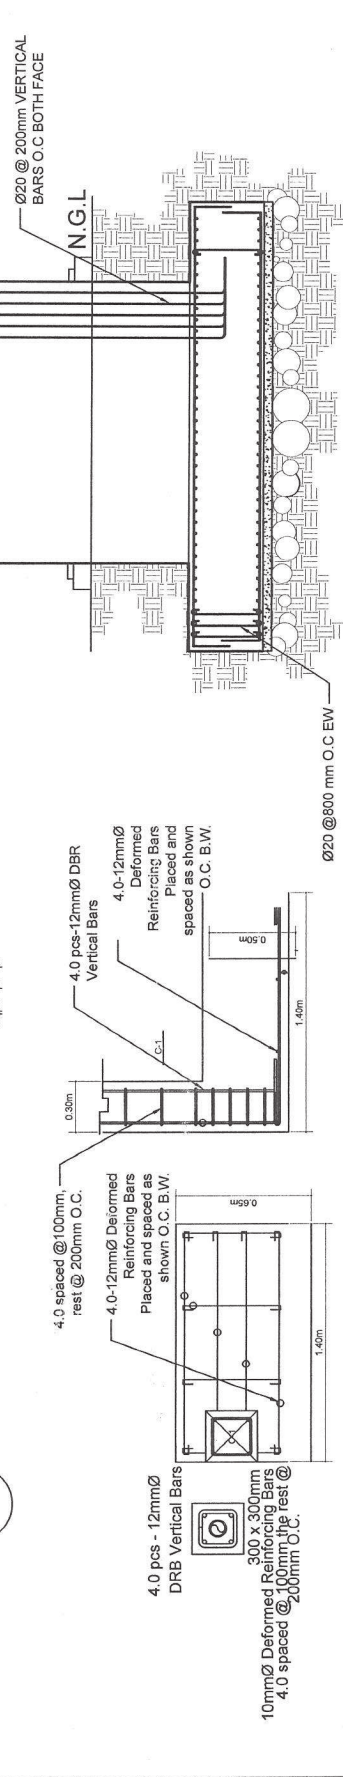


C1-F1 DETAIL

 
 PHILIPPINE COAST GUARD HEADQUARTERS PHILIPPINE COAST GUARD 139 25TH ST. PORT AREA MANILA COAST GUARD INFRASTRUCTURE DEVELOPMENT SERVICE	PROJECT TITLE : PROPOSED CONSTRUCTION OF LS BILIRAN (10 MTS) LOCATION: BILIRAN,BILIRAN,LEYTE OWNER: PHILIPPINE COAST GUARD		APPROVED BY:  CDR RAFAEL PAUL MARIANO PCG Commander, CGIDS	SHEET NO
	DRAWN BY:  S/N: Engr. Remy V. Rosales PCG			
	REVISION	DATE		

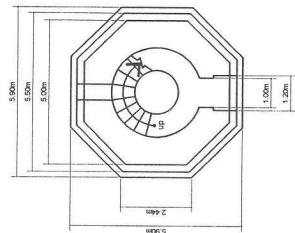


SECTION "1"

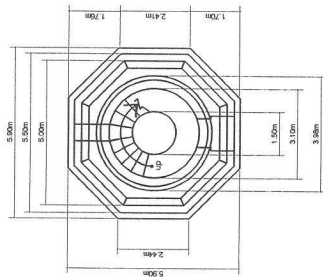


SECTION "2"

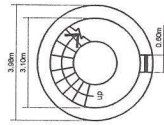


SECTION "3"

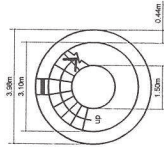


SECTION "4"

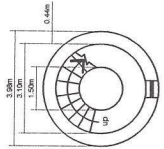


SECTION "5"

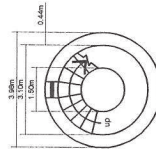

SECTION "6"

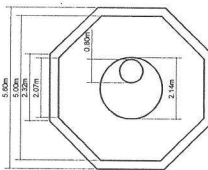


SECTION "7"

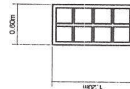


WINDOW

3 sets
Aluminum window
with $\frac{3}{4}$ thk glass and
complete hardware
accessories

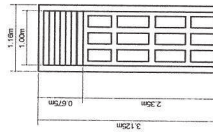

MAIN DOOR

1 set
Solid Aluminum
Door with
complete hardware
accessories

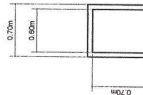

DOOR

1 set
Solid Aluminum
Door with
complete hardware
accessories

SCHEDULE OF DOORS AND WINDOWS



PHILIPPINE COAST GUARD
HEADQUARTERS PHILIPPINE COAST GUARD
139 25TH ST. PORT AREA MANILA
**COAST GUARD INFRASTRUCTURE
DEVELOPMENT SERVICE**

PROJECT TITLE : PROPOSED CONSTRUCTION OF LS BILIRAN (10 MTS)
LOCATION : BILIRAN, BILIRAN, LEYTE
OWNER : PHILIPPINE COAST GUARD

DRAWN BY : SN1 Raj Nery Resoles P-10
CHECKED AND SUBMITTED BY : POLO/Enzo A. Viana P-10
POIC, Regional Office, CGDS

REVISION :
DATE :
APPROVED BY : CDR RAYMOND CAMALLO P-10
Deputy Commander, CGDS

SHEET NO.

APPROVED BY : CDR LAUREL PALLANMARIANO P-10
Commander, CGDS