

PERSPECTIVE	N	T	S
-------------	---	---	---



PHILIPPINE COAST GUARD

HEADQUARTERS PHILIPPINE COAST GUARD
139 25TH ST. PORT AREA MANILA

**COAST GUARD INFRASTRUCTURE
DEVELOPMENT SERVICE**

PROJECT TITLE :	PROPOSED CONSTRUCTION OF LS BUGUEY (10 MTS)
-----------------	---

LOCATION: CENTRO, BUGUEY, CAGAYAN
OWNER: PHILIPPINE COAST GUARD

DRAWN BY:  \$N1 Ray Nier W. Resoles PSG

DRAWN BY:

REVISION	DATE

REVISION

CHECKED AND SUBMITTED BY:

PO2 Orlando C Valle PCC
POIC, Architectural Branch, CGIDS


RECOMMENDED BY _____

~~LCDR RAY GARNET C GAMALLO PCG
Deputy Commander, CGIDS~~

[illegible]

CDR LAUREL PAUL N MARIANO JR PCG
Commander, CG10DS

SHEET NO.


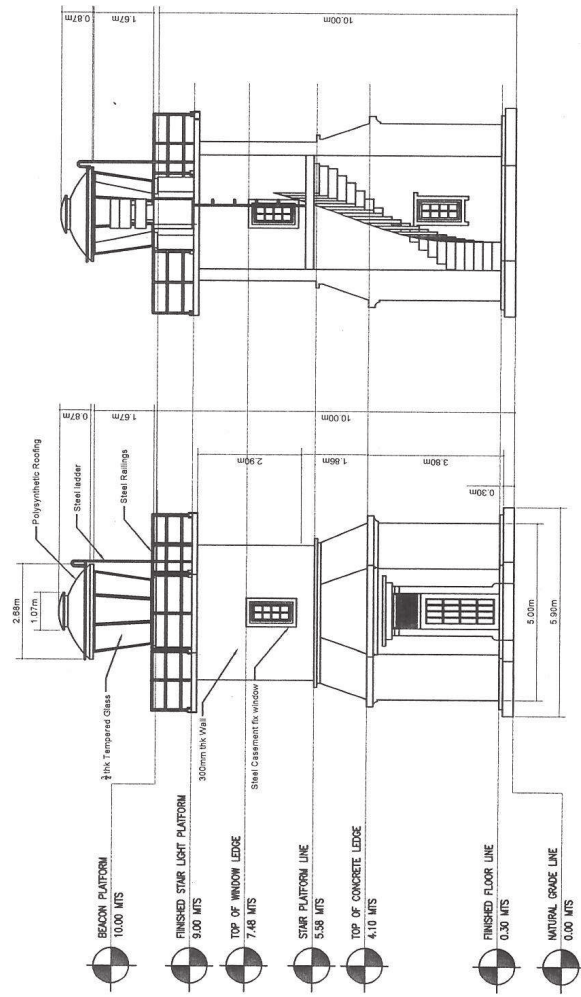


ELEVATION

SCALE 1:200 MTS


SECTION

SCALE 1-200 MTS

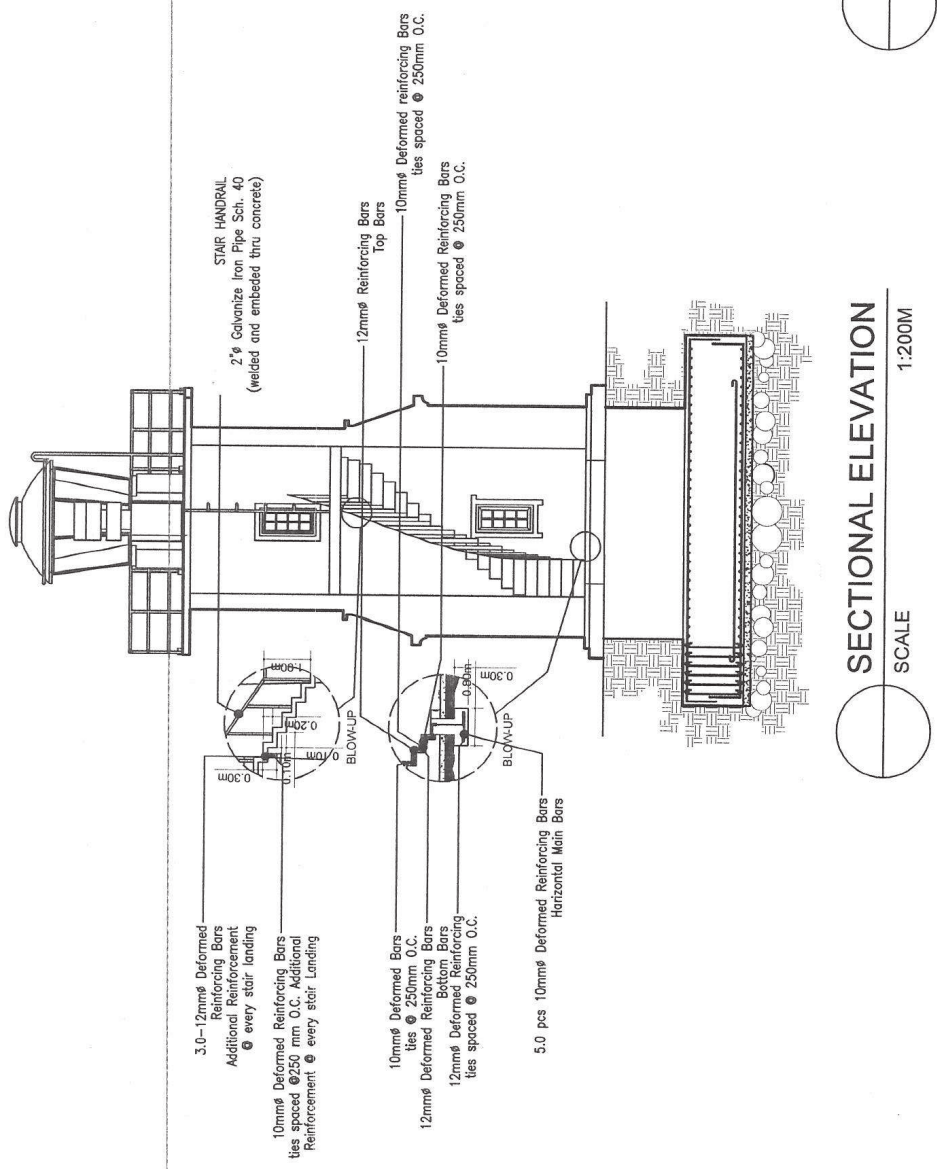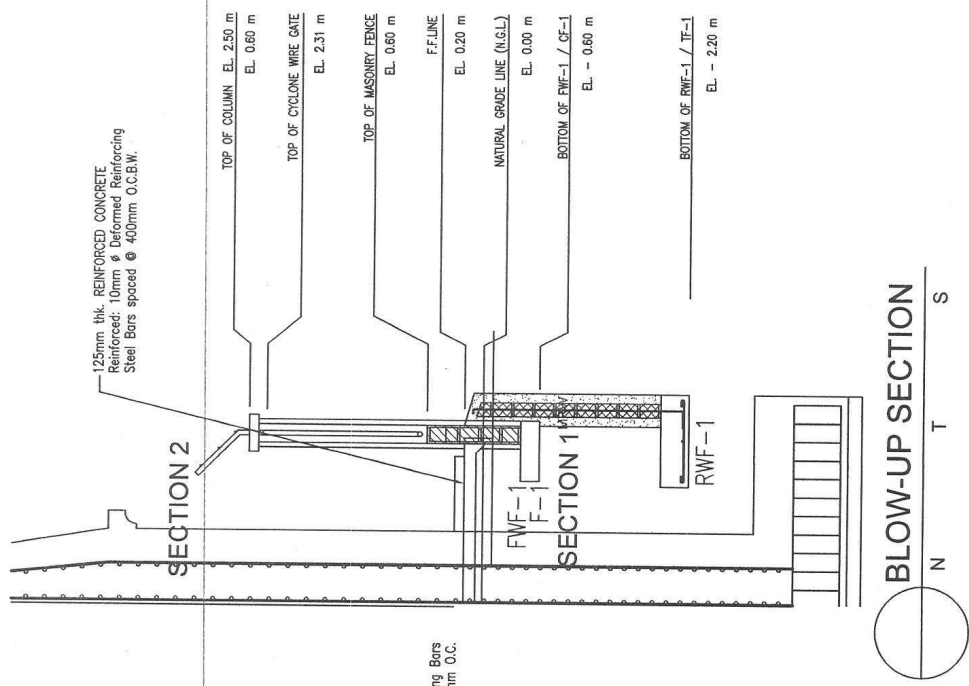


PHILIPPINE COAST GUARD HEADQUARTERS PHILIPPINE COAST GUARD 139 25TH ST. PORT AREA MANILA		COAST GUARD INFRASTRUCTURE DEVELOPMENT SERVICE		PROJECT TITLE : PROPOSED CONSTRUCTION OF LS BUGUEY (10 MTS) LOCATION: CENTRO BUGUEY GUAYAN OWNER: PHILIPPINE COAST GUARD	APPROVED BY:	SHEET NO.
DRAWN BY:		CHECKED AND SUBMITTED BY:		RECOMMENDED BY:	RDR AUREL PAUL MARIANO JR PCG Commander, CGIDS	
REVISION	DATE					


 PHILIPPINE COAST GUARD HEADQUARTERS PHILIPPINE COAST GUARD 139 25TH ST. PORT AREA MANILA COAST GUARD INFRASTRUCTURE DEVELOPMENT SERVICE	PROJECT TITLE : PROPOSED CONSTRUCTION OF LS BUGUEY (10 MTS) LOCATION: CENTRO, BUGUEY, CAGAYAN OWNER: PHILIPPINE COAST GUARD		CHECKED AND SUBMITTED BY: <i>[Signature]</i> PO2 Orlando C. Vito-PCG Policy and Infrastructure Branch, CGIDS		APPROVED BY: <i>[Signature]</i> CDR LUREL PAUL N. MARIANO JR PCG Commander, CGIDS	SHEET NO.
	DRAWN BY: <i>[Signature]</i> SN Ray Niel V Resales PCG		RECOMMENDED BY: <i>[Signature]</i> LCDR RAY GRIFFIN C. CAMALLO PCG Deputy Commander, CGIDS			
	REVISION		DATE			

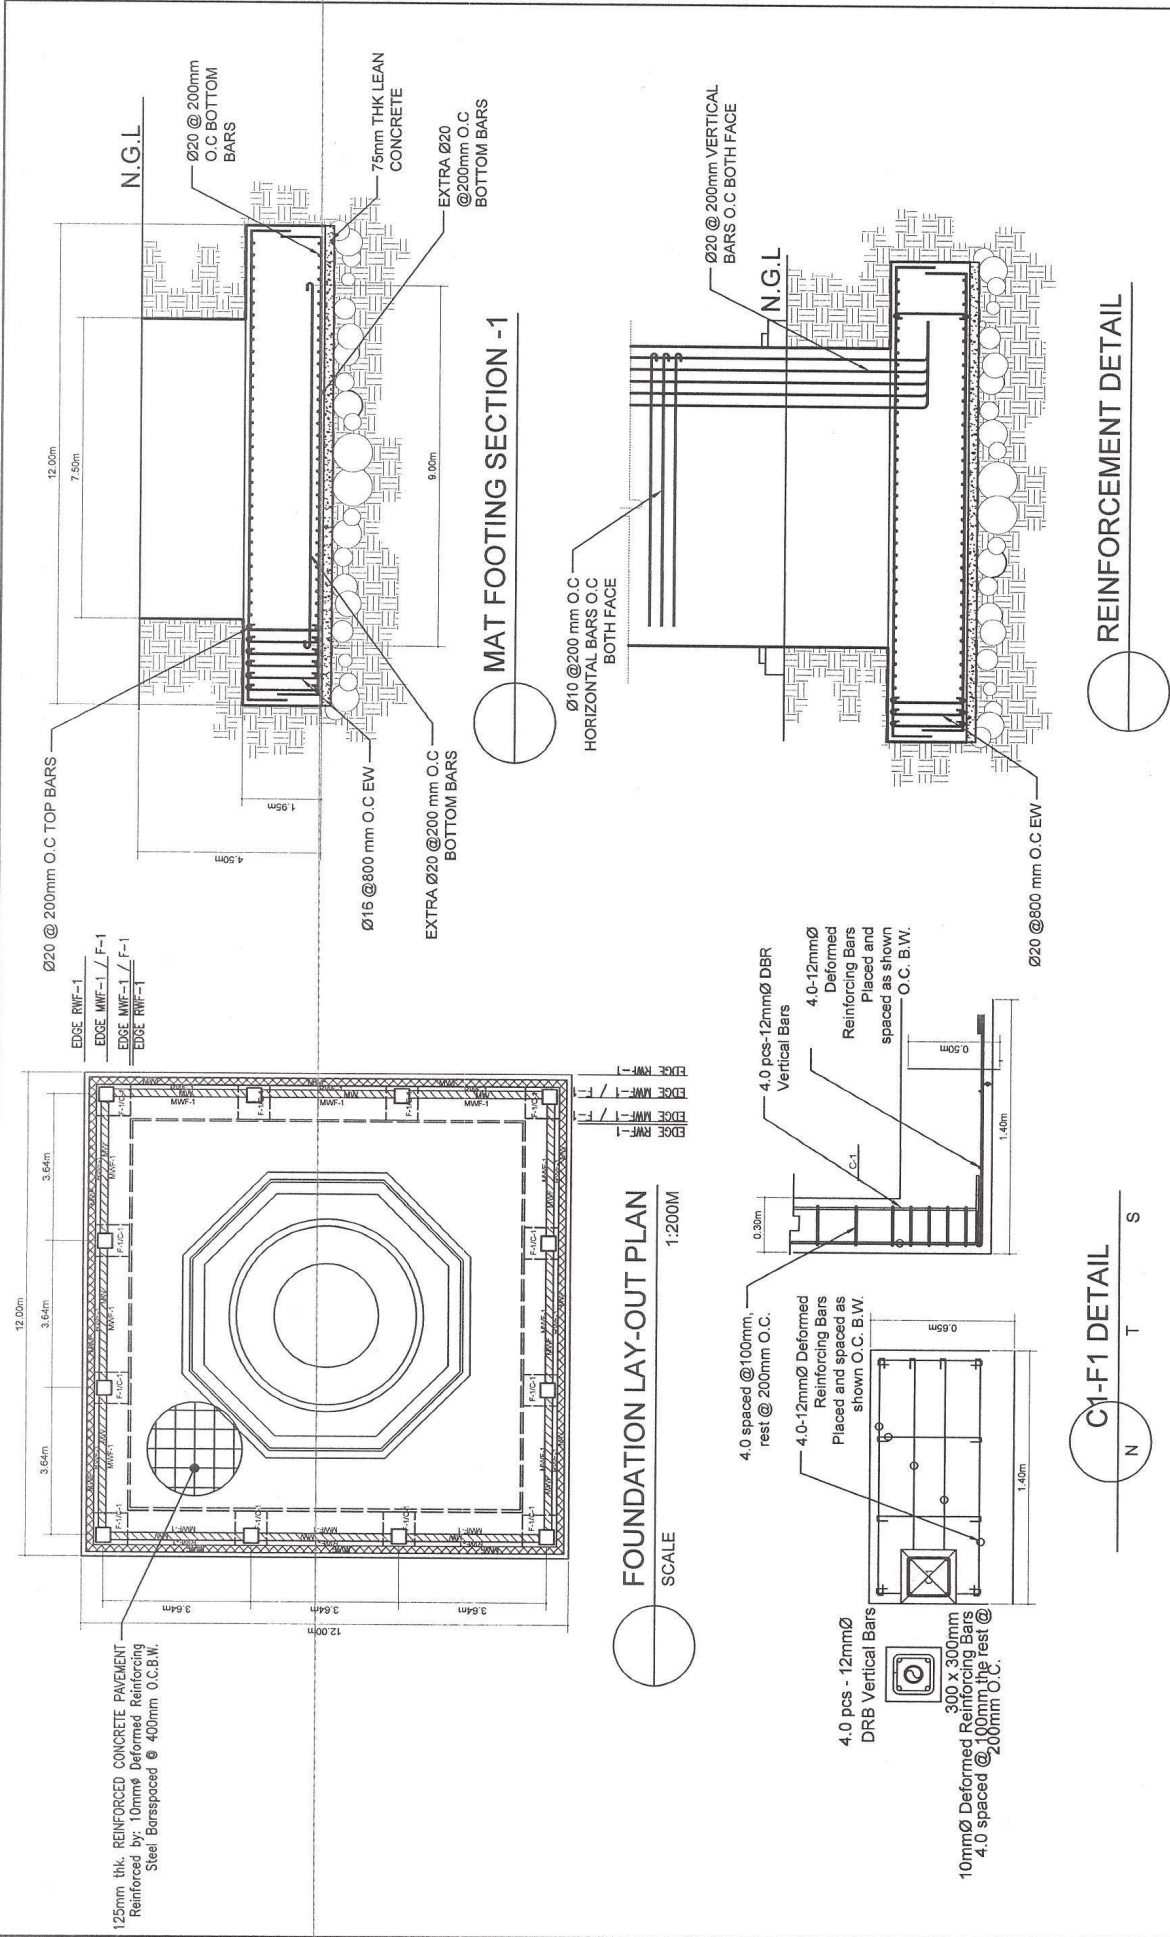



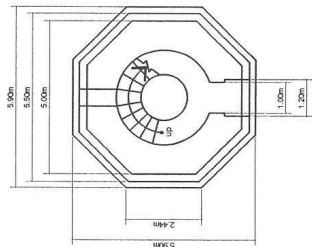


SECTION "1"

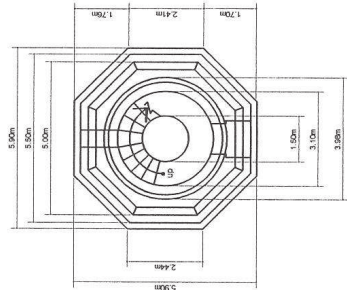


SECTION "2"

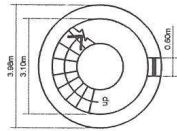


SECTION "3"

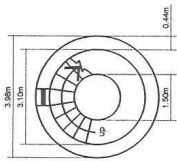


SECTION "4"

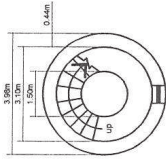


SECTION "5"

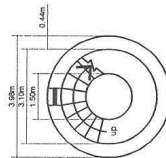

SECTION "6"

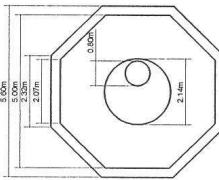


SECTION "7"

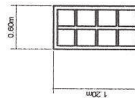

WINDOW

3 sets


Aluminum window
with $\frac{3}{4}$ thk glass and
complete hardware
accessories

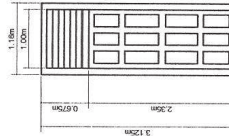

MAIN DOOR

1 set

Solid Aluminum
Door with
complete hardware
accessories

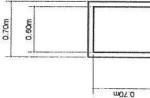

DOOR

1 set

Solid Aluminum
Door with
complete hardware
accessories

SCHEDULE OF DOORS AND WINDOWS

PHILIPPINE COAST GUARD
HEADQUARTERS PHILIPPINE COAST GUARD
139 25TH ST. PORT AREA MANILA

**COAST GUARD INFRASTRUCTURE
DEVELOPMENT SERVICE**

PROJECT TITLE : PROPOSED CONSTRUCTION OF LS BUGUEY (10 MTS)
LOCATION: CENTRO, BUGUEY, CAGAYAN
OWNER: PHILIPPINE COAST GUARD

DRAWN BY: JAY RAY NAY / Resolva POG

REVISION

DATE

CHECKED AND SUBMITTED BY:

PO2 Orlando C Valde POG
POIC, Architectural Branch, CGIDS

RECOMMENDED BY:

LCDR RAY GARNET / CANALLO POG
Deputy Commander, CGIDS

APPROVED BY:

CDR LAUREL PAUL N MARIANO / POG
Commander, CGIDS

SHEET NO.