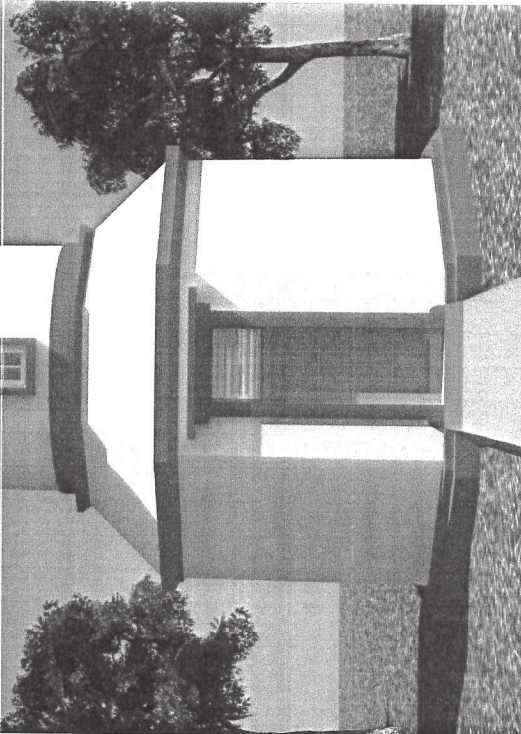


SCALE 1:200 MTS

SCALE 1-200 MTS


COAST GUARD INFRASTRUCTURE
DEVELOPMENT SERVICE


PO2 Orlando C Valle RCG
POIC, Architectural Branch, CGIDS

APPROVED BY:  CDR LAURENCE PAUL N. MARIANO JR PCG
Commander, CGDS


SHEET NO.

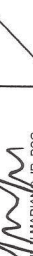

	DRAWN BY: SN Roy Nier V Resolano CG	CHECKED AND SUBMITTED BY:  PO2 Orlanito B. Pineda CG Sect. Commander, Branch, CGIDS	RECOMMENDED BY:  LODR RY BERNIE C GAMALLO PCG Deputy Commander, CGIDS			
	REVISION	DATE				

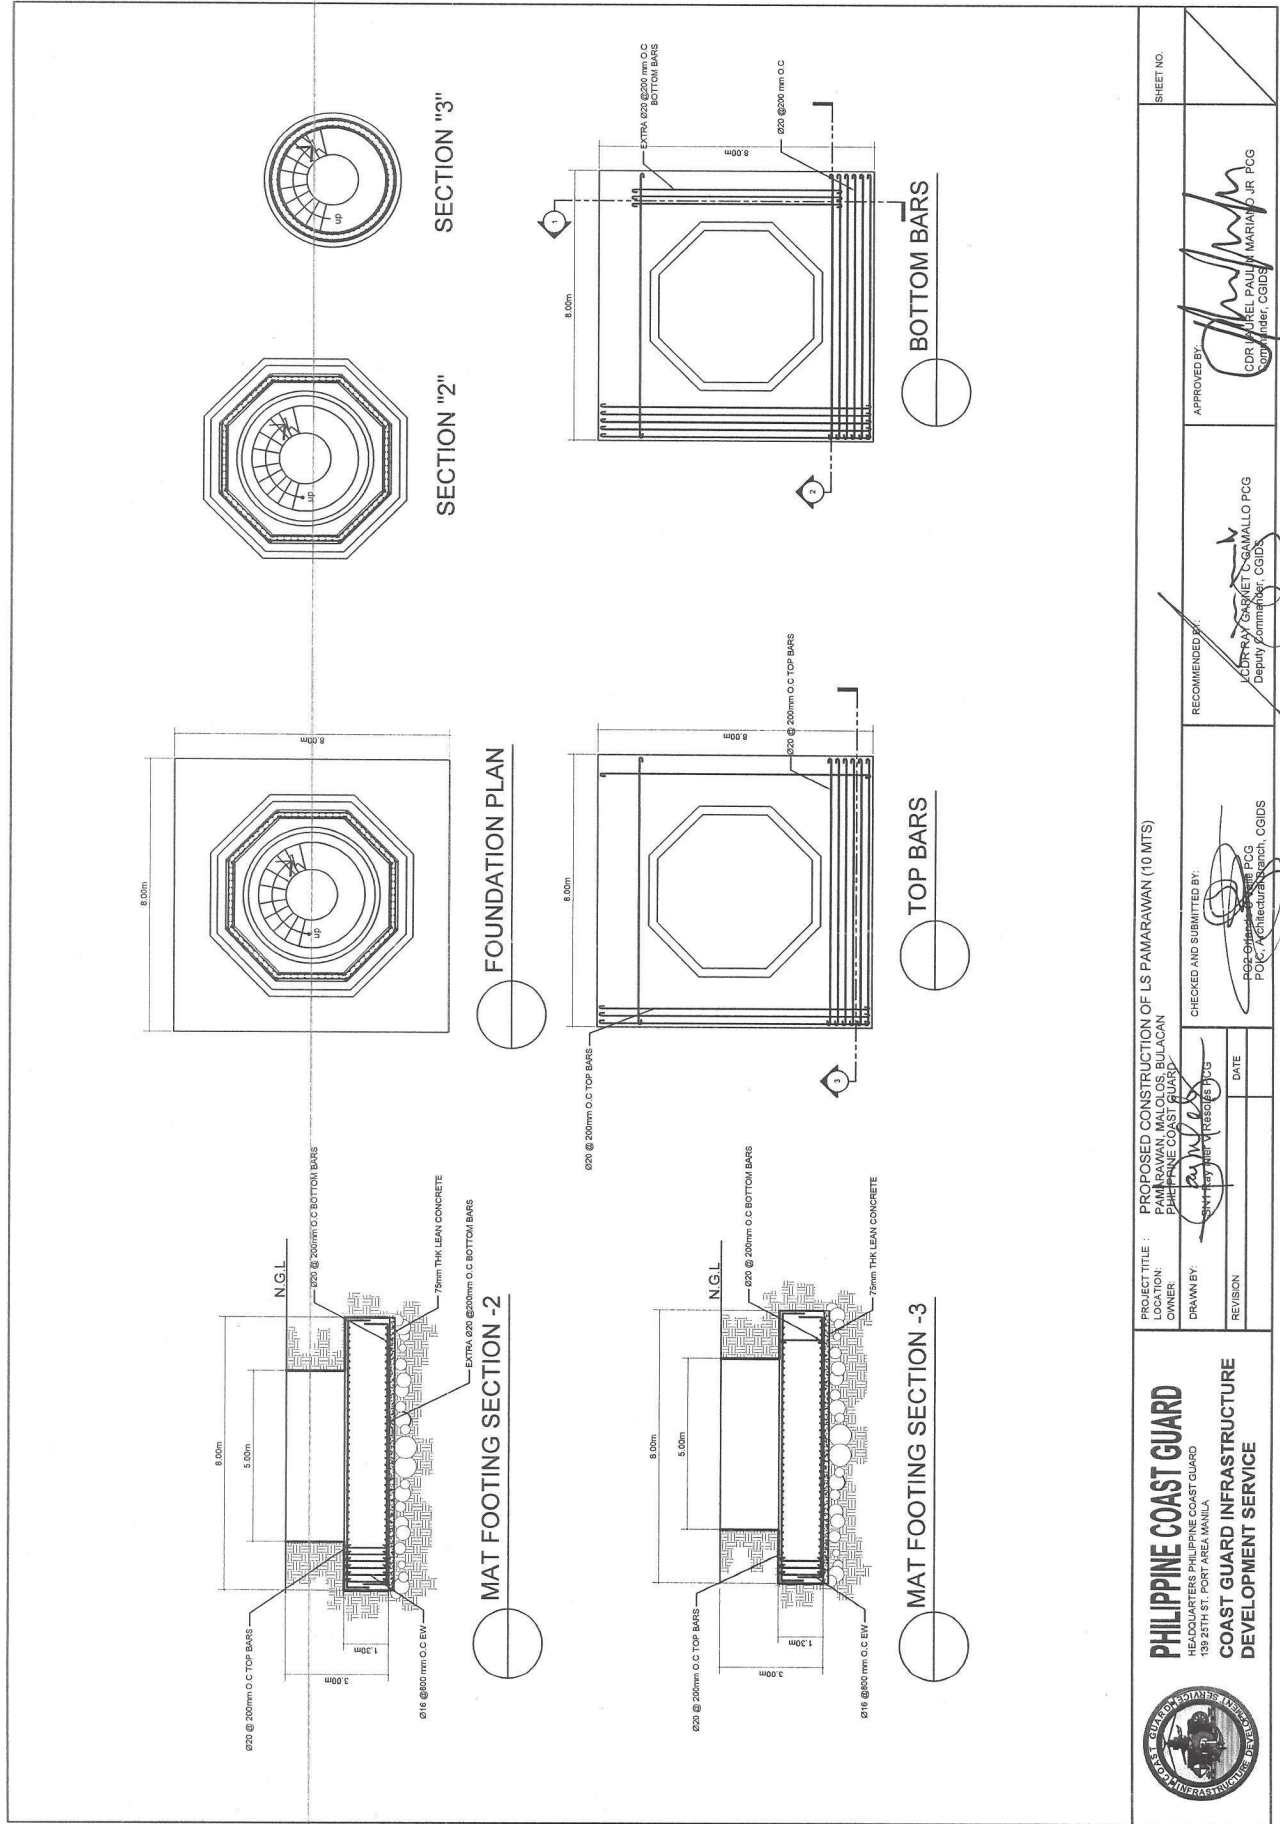

	PHILIPPINE COAST GUARD HEADQUARTERS PHILIPPINE COAST GUARD 139 25TH ST, PORT AREA MANILA	PROJECT TITLE : PROPOSED CONSTRUCTION OF LS PAMARAWAN (10 MTs) LOCATION : PAMARAWAN, MALOLOS, BULACAN OWNER : PHILIPPINE COAST GUARD	SHEET NO.
DRAWN BY:	CHECKED AND SUBMITTED BY:	RECOMMENDED BY:	APPROVED BY:

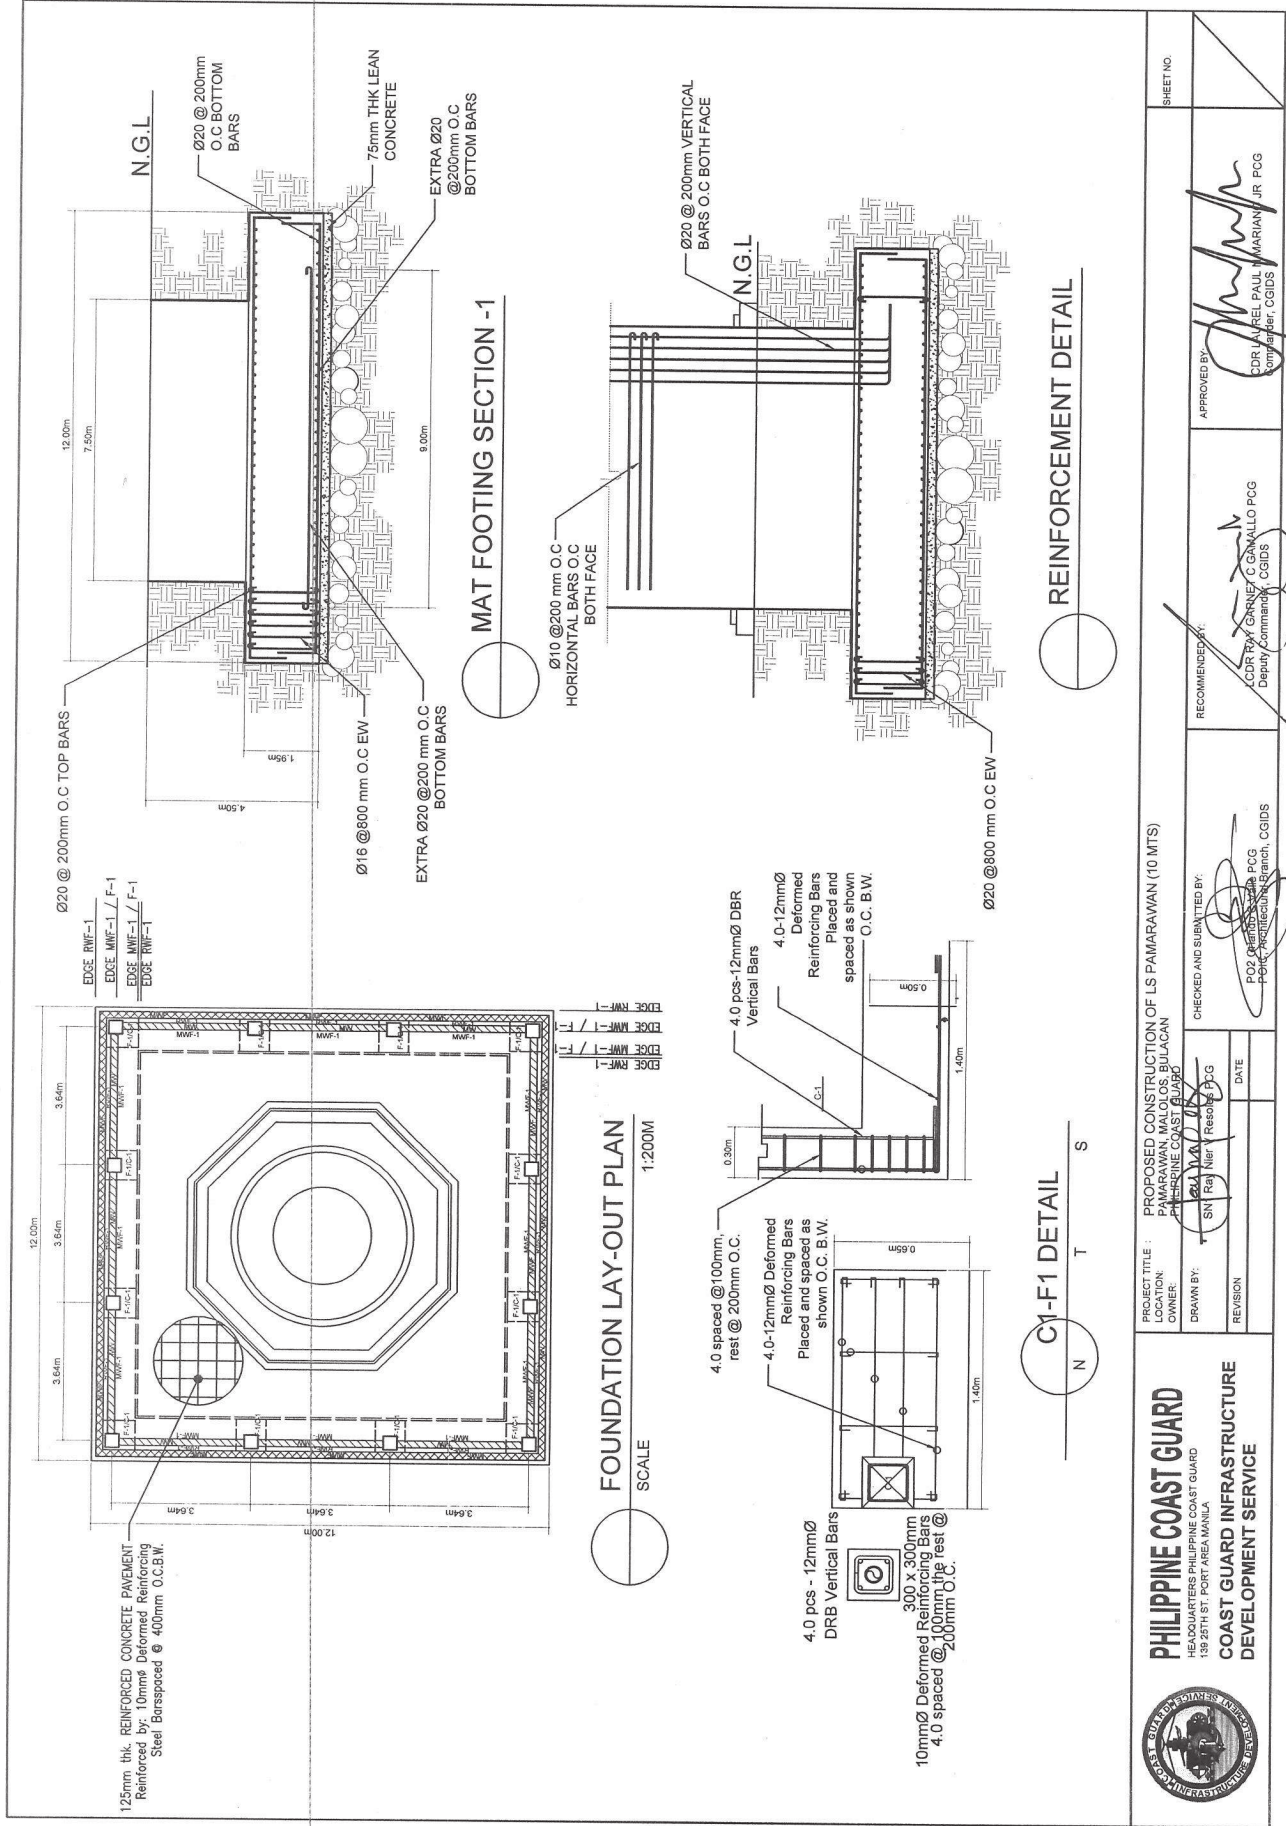

SECTION "1"

SECTION "2"

SECTION "3"

SECTION "4"

SECTION "5"

SECTION "6"

SECTION "7"

WINDOW

MAIN DOOR

DOOR


1 set
Solid Aluminum
Door with
complete hardware
accessories

1 set
Solid Aluminum
Door with
complete hardware
accessories

3 sets
Aluminum window
with $\frac{3}{4}$ thk glass and
complete hardware
accessories



SCHEDULE OF DOORS AND WINDOWS

  PHILIPPINE COAST GUARD HEADQUARTERS PHILIPPINE COAST GUARD 132 25TH ST. PORT AREA, MANILA COAST GUARD INFRASTRUCTURE DEVELOPMENT SERVICE	PROJECT TITLE : PROPOSED CONSTRUCTION OF LS PAMARAWAN (10 MTS) LOCATION: PAMARAWAN, MALOLOS, BULACAN OWNER: PHILIPPINE COAST GUARD		REVISION <table border="1"> <tr> <td></td> <td></td> <td></td> <td></td> </tr> <tr> <td></td> <td></td> <td></td> <td></td> </tr> <tr> <td></td> <td></td> <td></td> <td></td> </tr> <tr> <td></td> <td></td> <td></td> <td></td> </tr>